






10/6/2021 1:18:31 PM

BLDG HEIGHT LEGEND

3 STORY OVER GARAGE 49' - 5"	
TOP OF PARAPET / REF. TO EXHIBIT #02	
4 STORY OVER GARAGE 60' - 3/4"	
TOP OF PARAPET / REF. TO EXHIBIT #02	

*** NOTES**
 BASED ON THE HEIGHT DEFINITION FROM THE CITY
 - FLAT ROOF : THE HIGHEST POINT OF THE PARAPET
 - PITCHED ROOF : THE MIDPOINT BETWEEN THE HIGHEST RIDGE AND THE LOWEST EAVE IN THE SAME ROOF PLANE

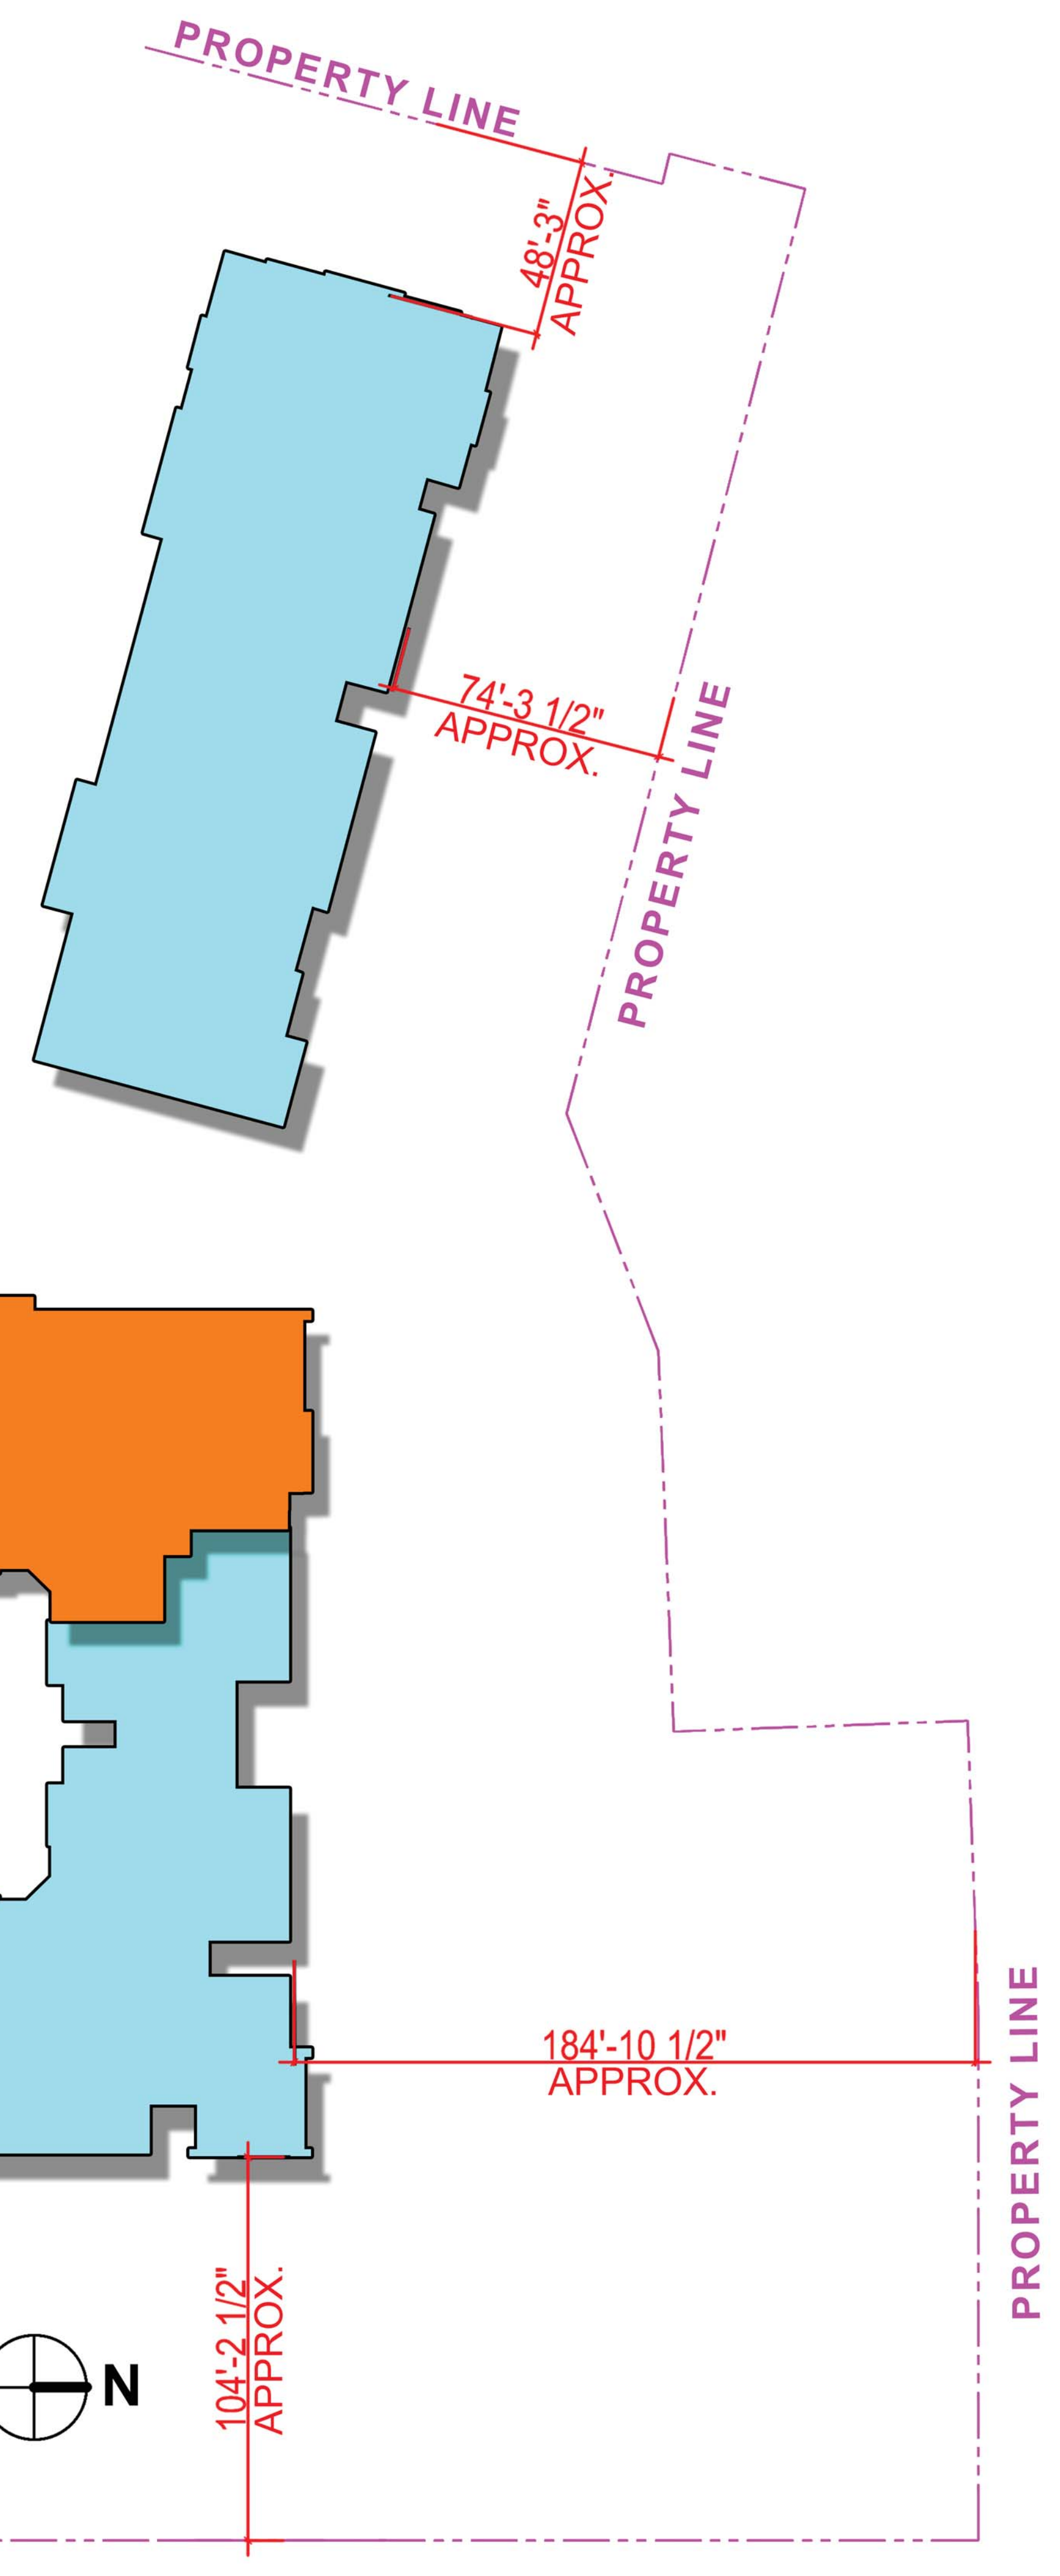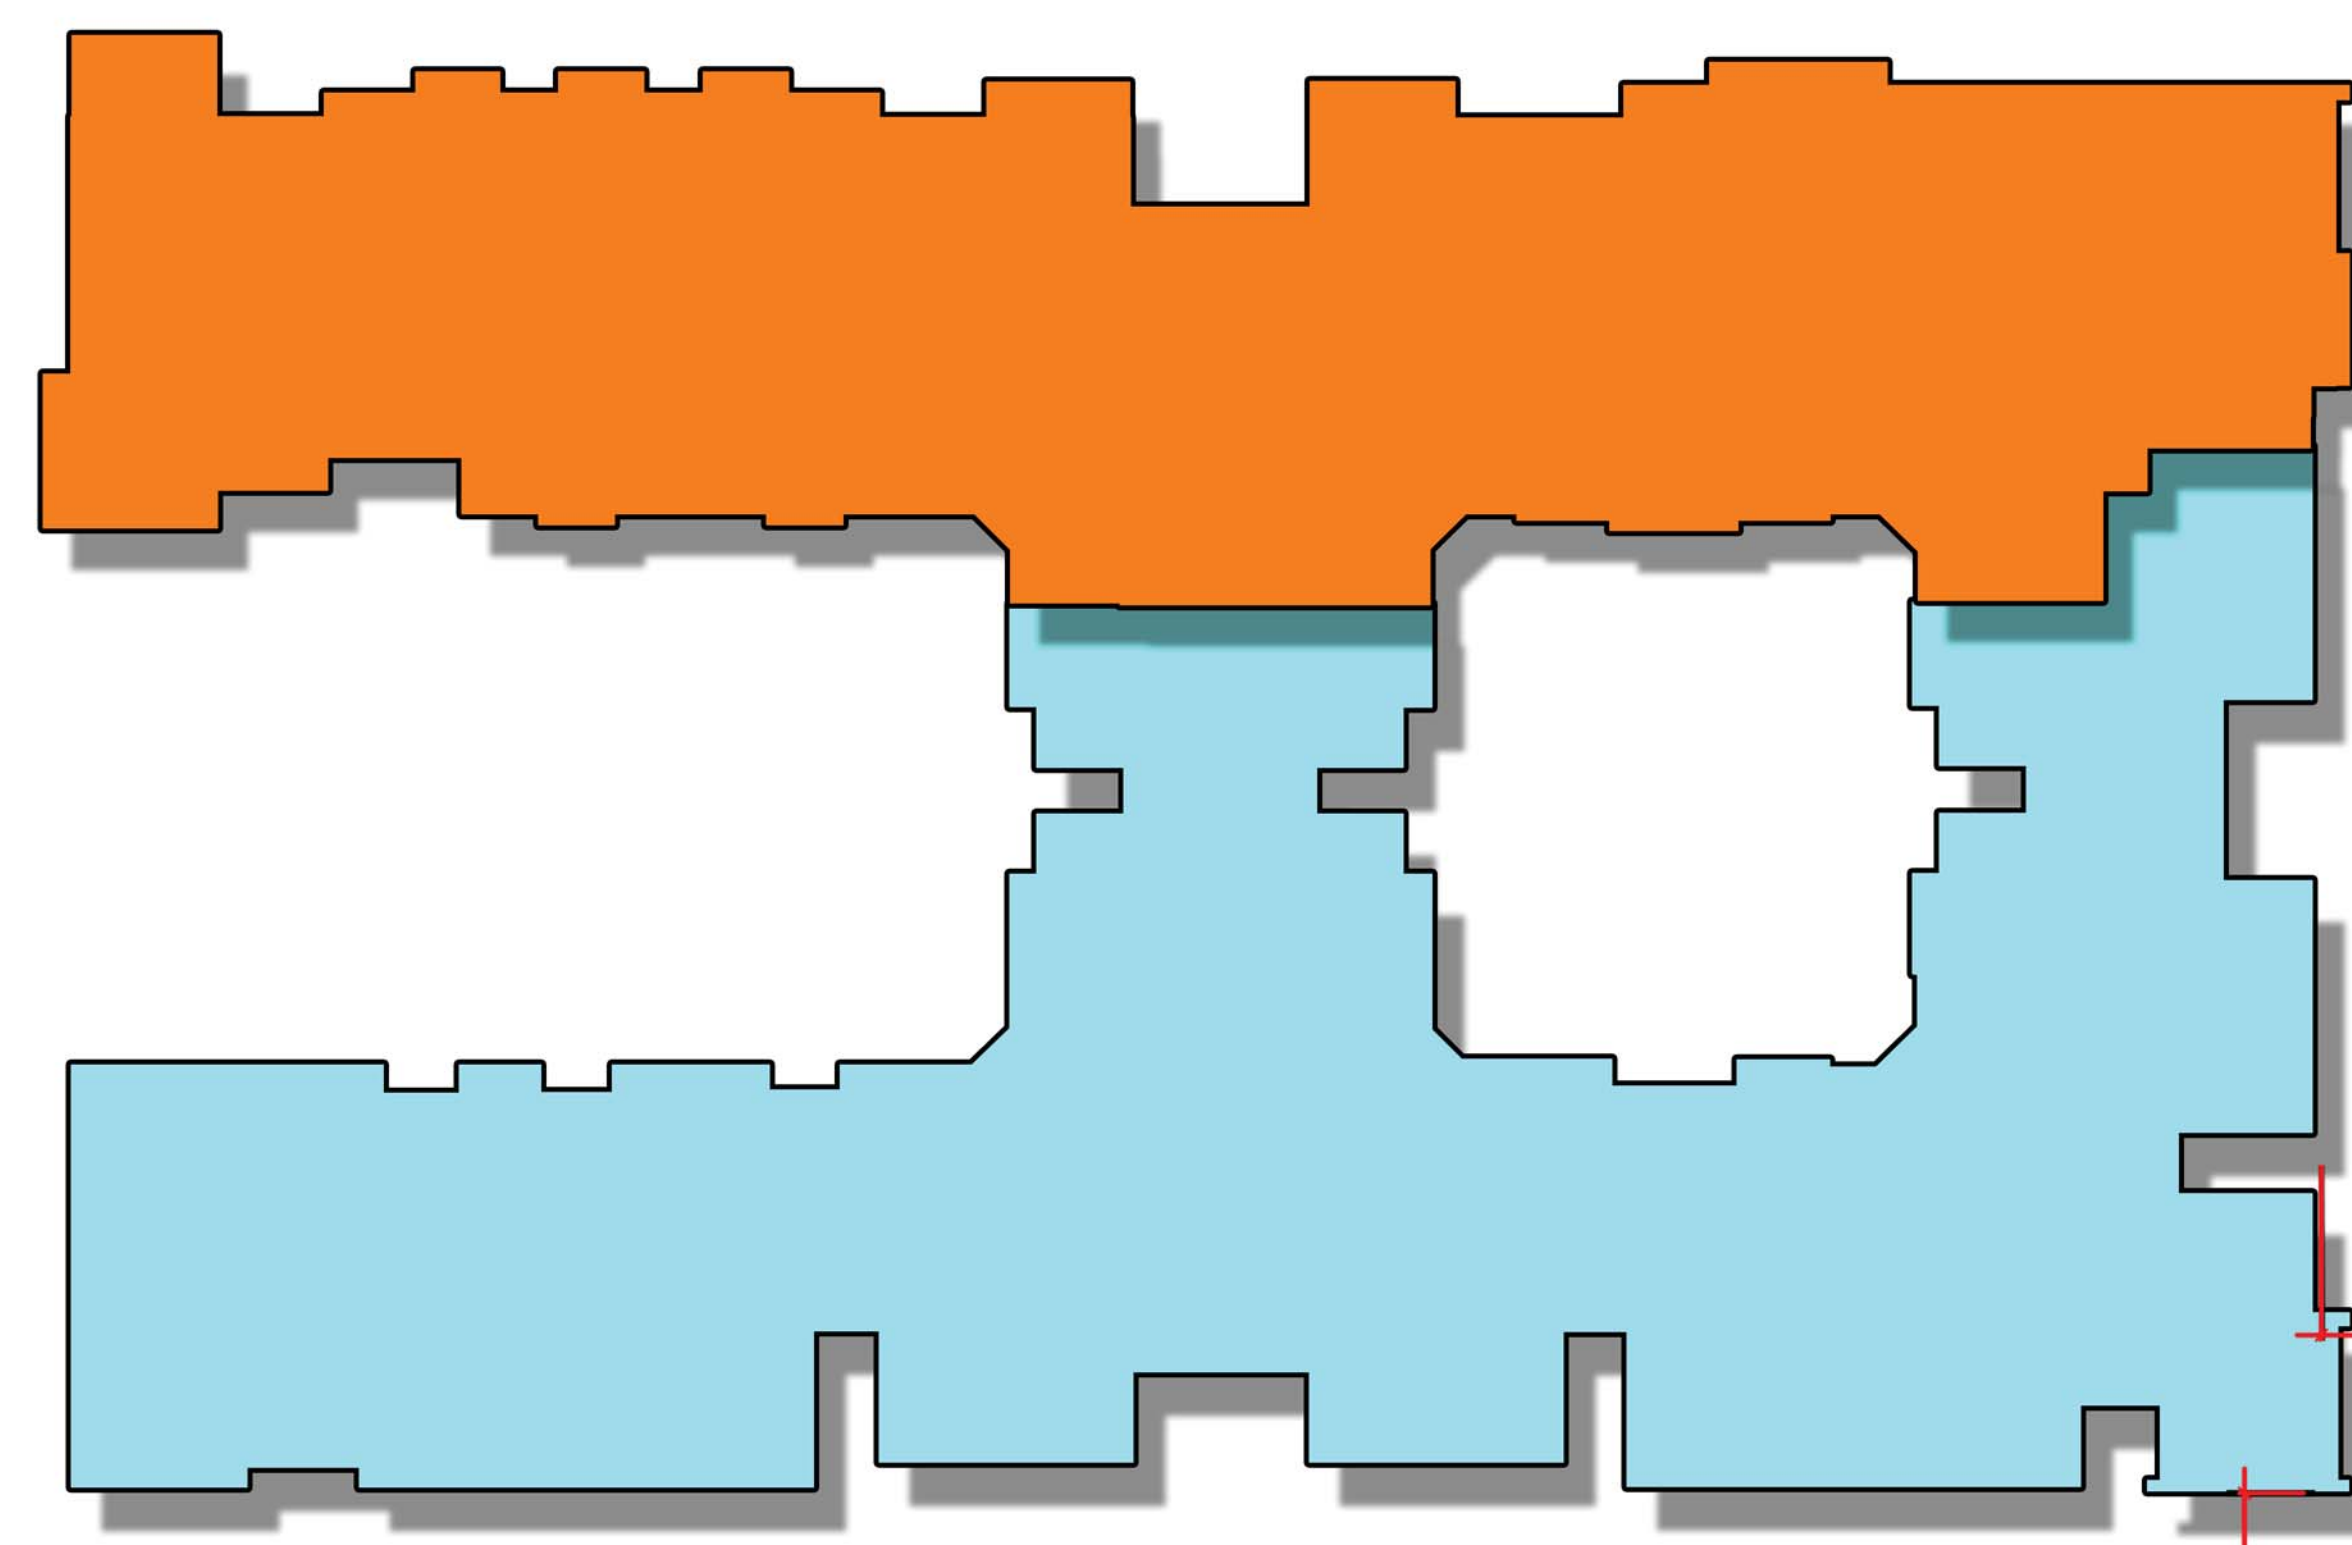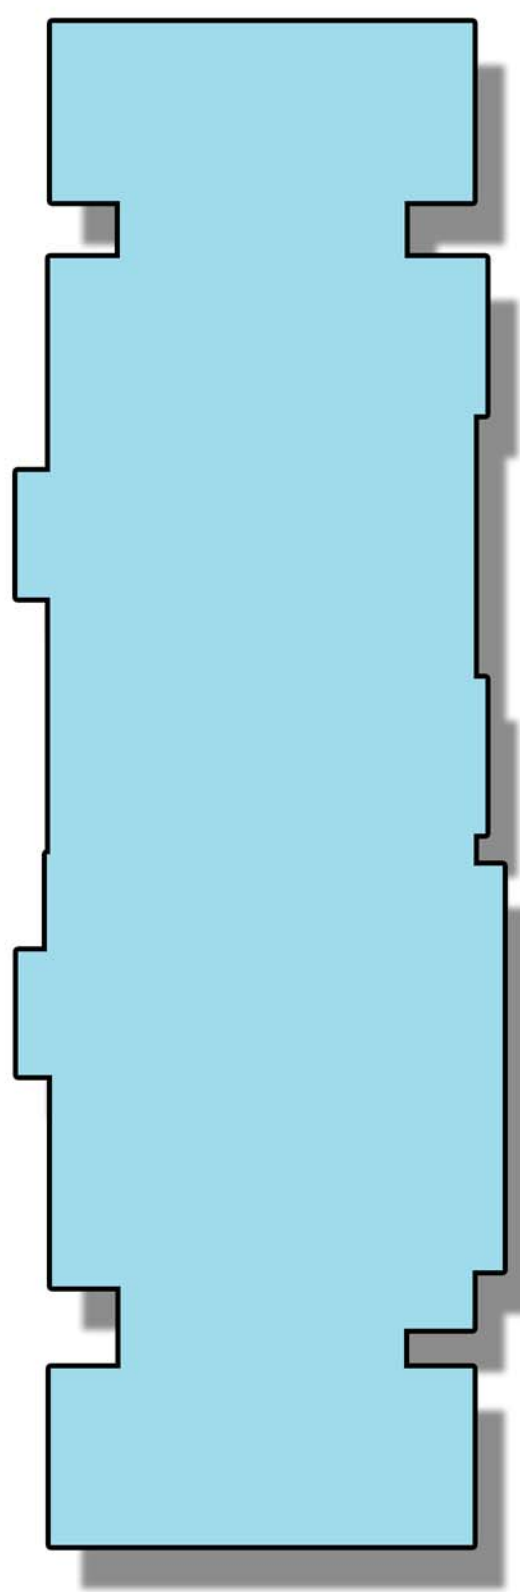


BUILDING HEIGHT DIAGRAM
 SCALE : NTS




SEAL

REVISION	
DRAWN BY: Author	CHECKED BY: Approver
ISSUED FOR: Drawing Issuance	
SUBMITAL DATE: 08/01/18	SHEET NO: EXHIBIT 01
SCALE: 1/32" = 1'-0"	


10/02/2018 11:03:31 PM

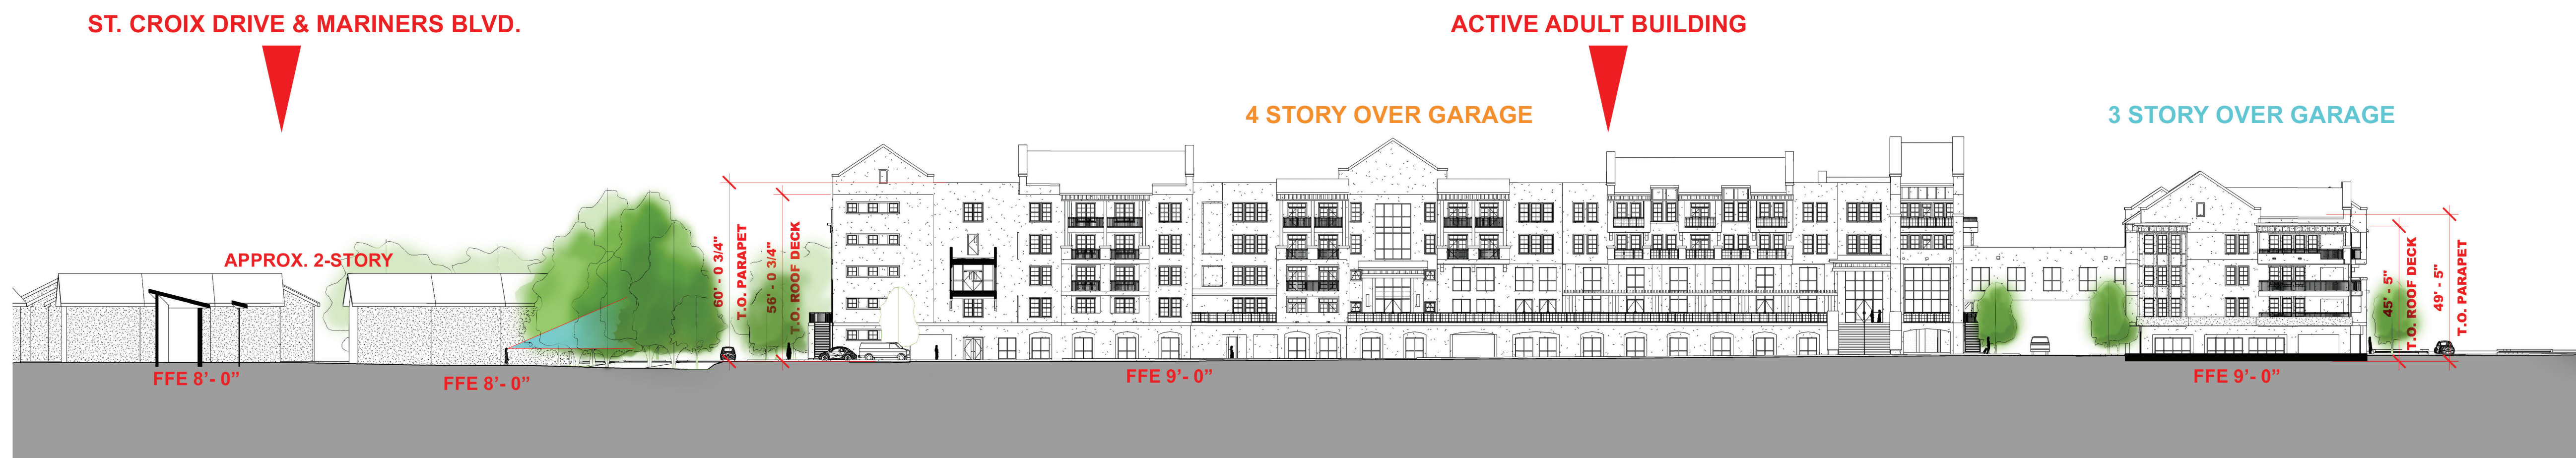

1 SECTION A - A'
1/32" = 1'-0"

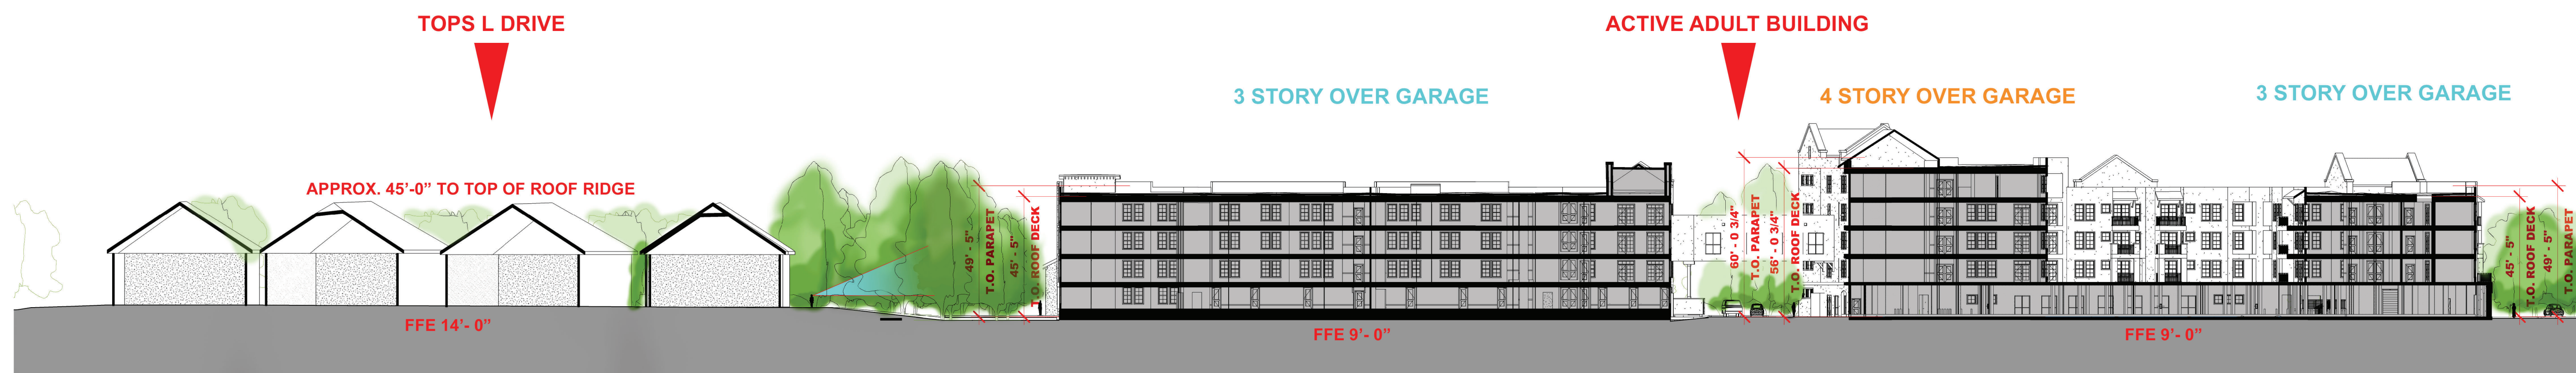

2 SECTION B - B'
1/32" = 1'-0"

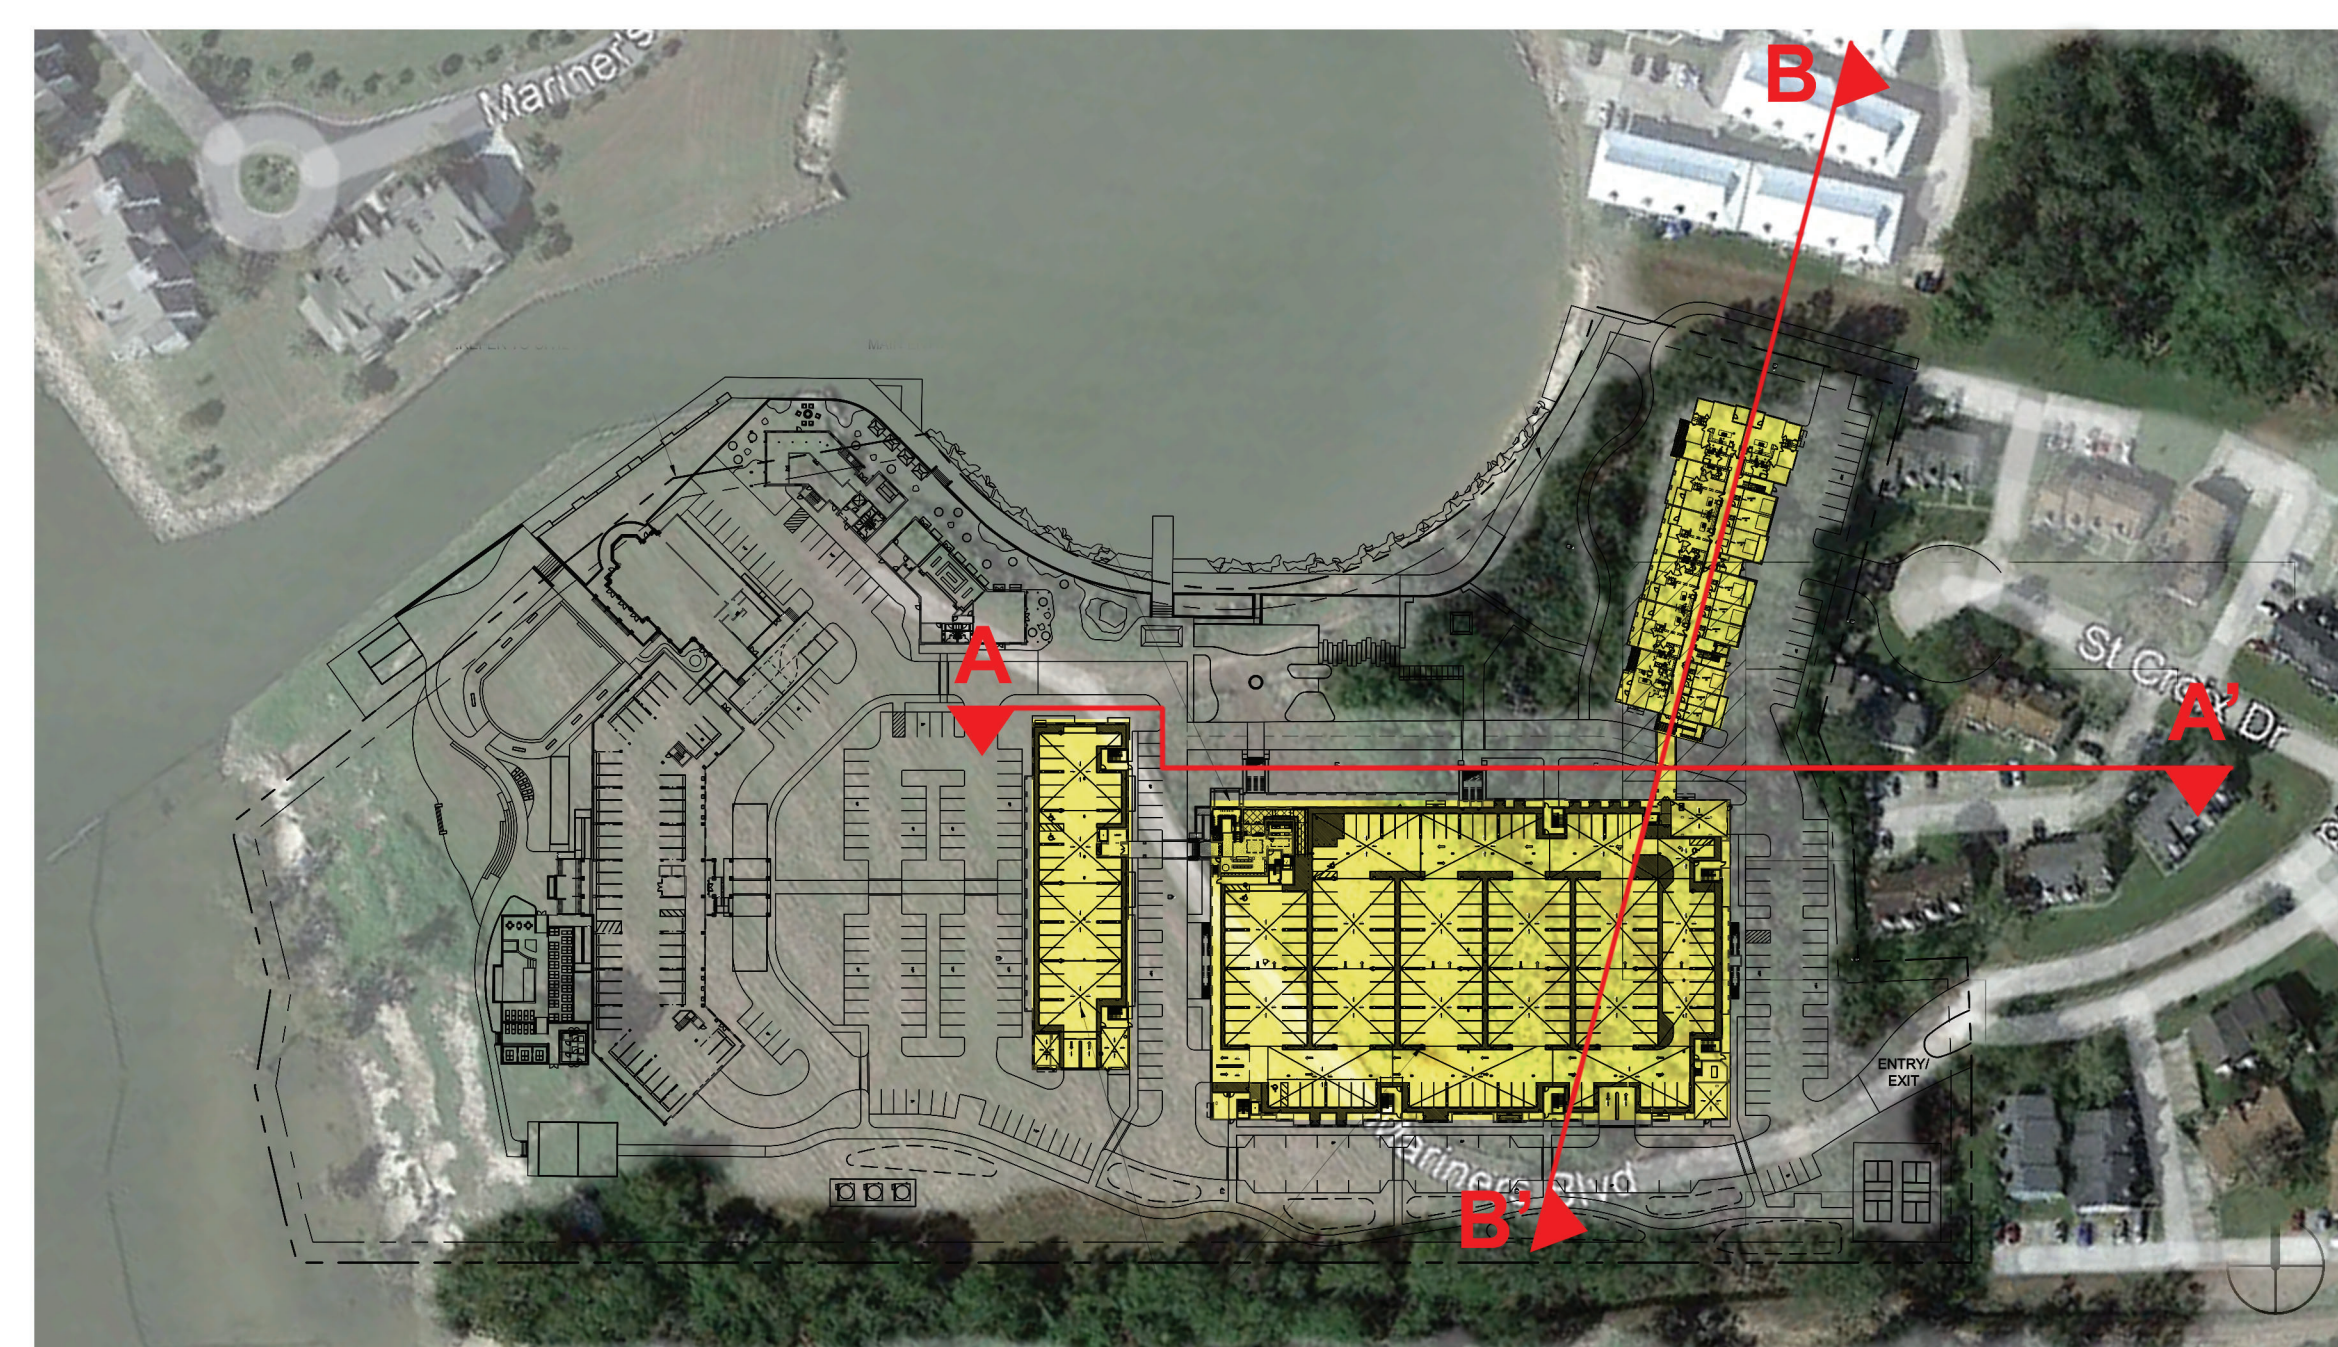

KEY PLAN


Active Adult Community Living
Mandeville, LA

ARRIVE ARCHITECTURE GROUP
2344 Highway 121 · Suite 100 · Bedford, Texas 76021 · www.ArriveAG.com
Ph 817.514.0584 · Fx 817.514.0694


SEAL

DRAWN BY: Author	CHECKED BY: Approver
ISSUED FOR: Drawing Issuance	
SUBMITTAL DATE: 08/01/18	SHEET NO: EXHIBIT
SCALE: 1/32" = 1'-0"	02

10/6/2021 1:18:31 PM

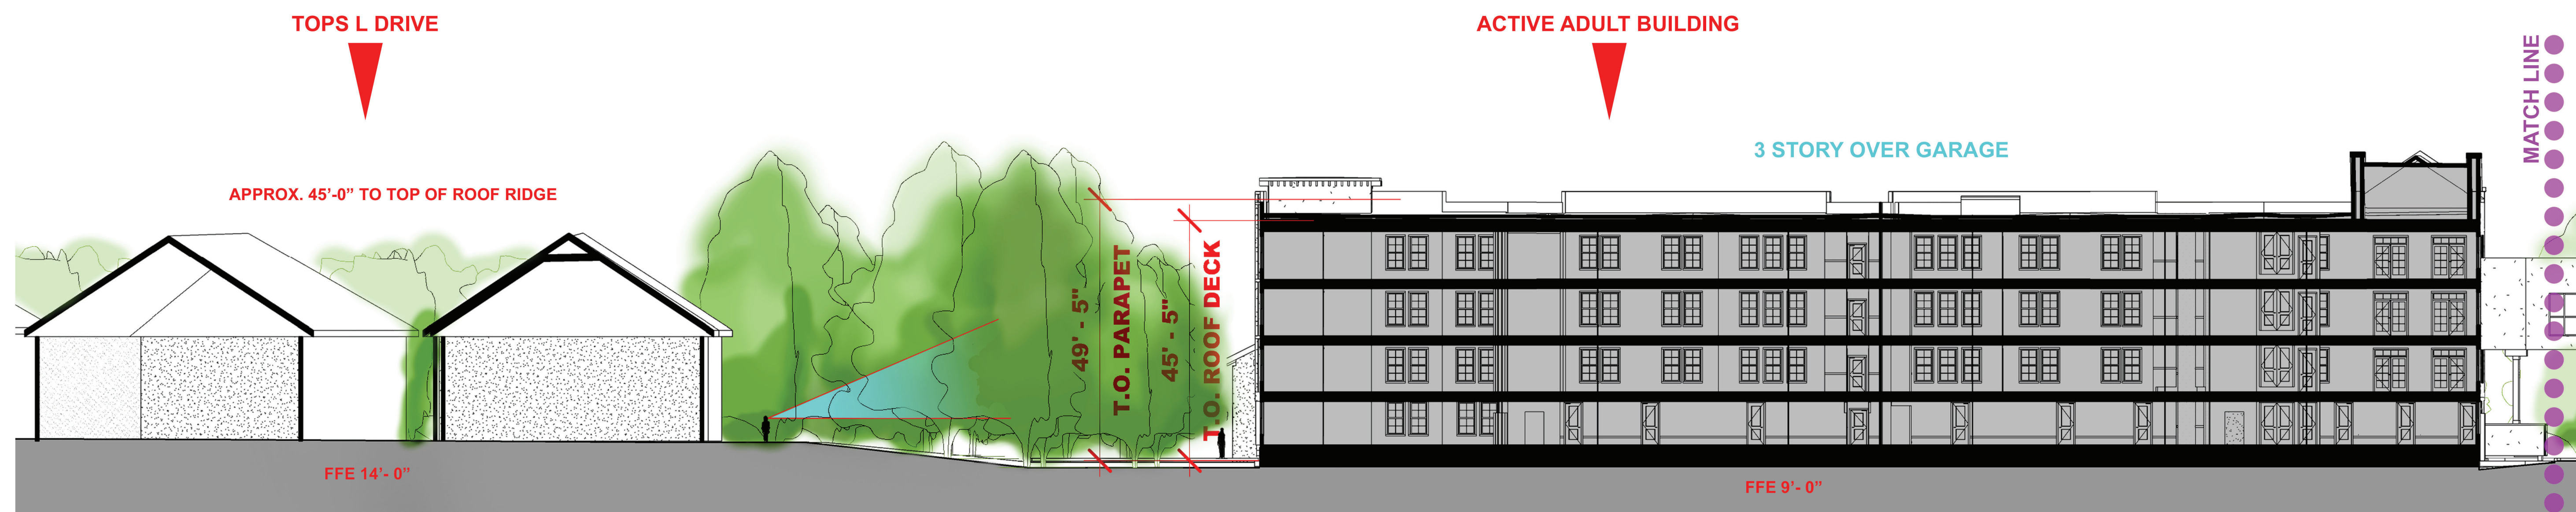

1 SECTION B - B' / WEST
1/16" = 1'-0"

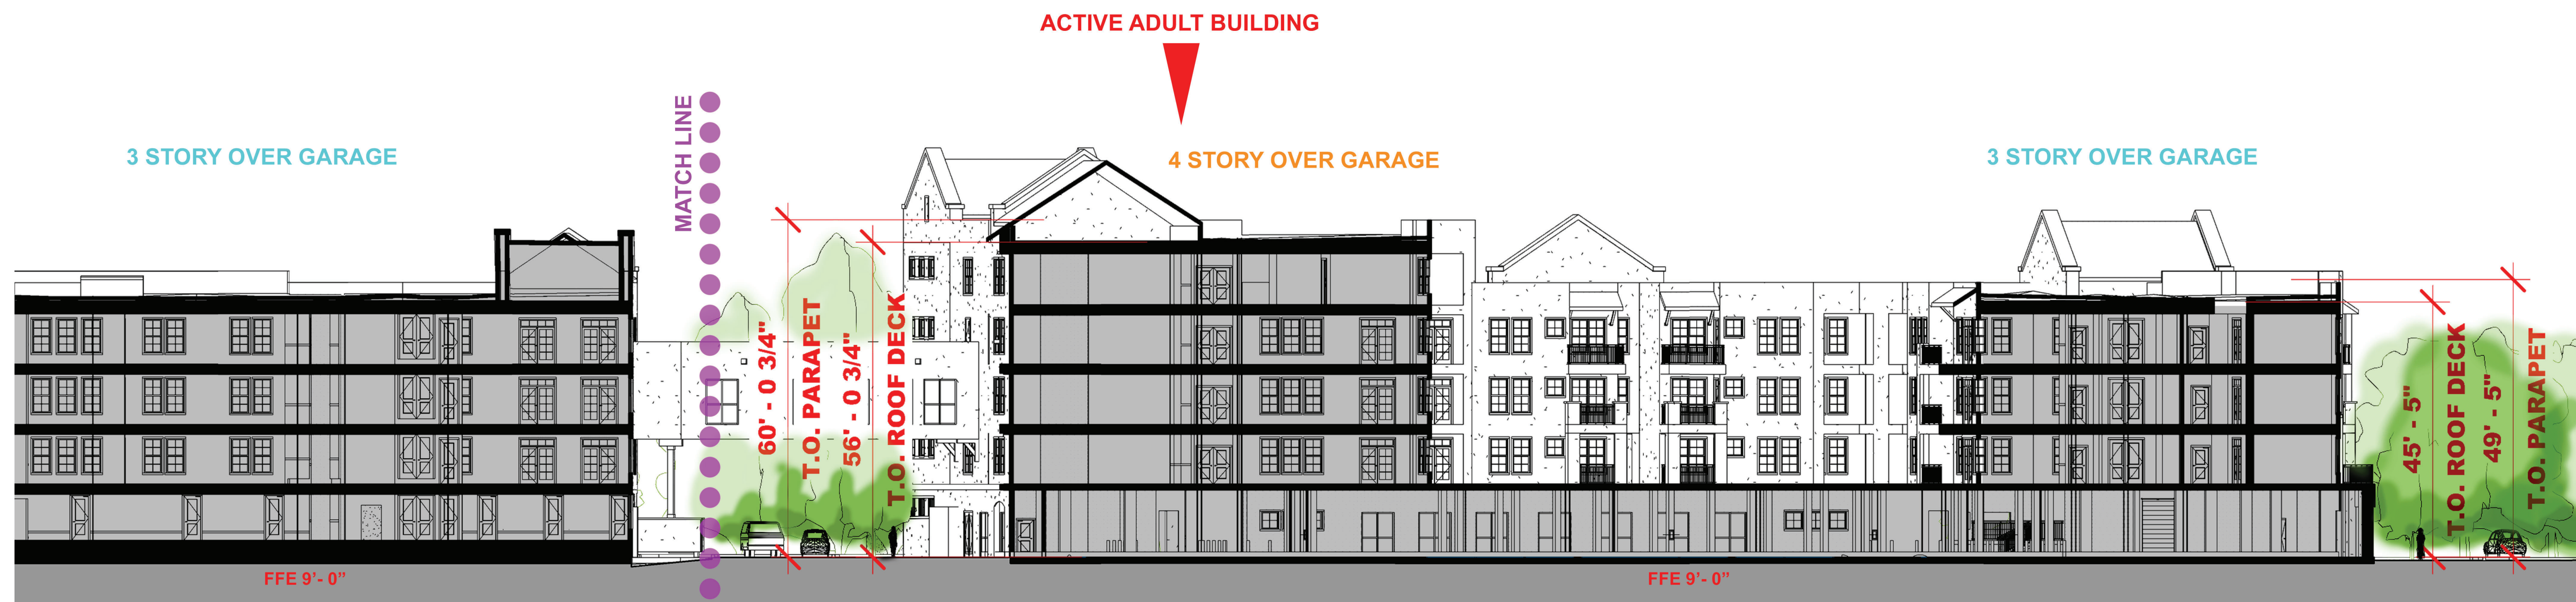

2 SECTION B - B' / EAST
1/16" = 1'-0"

SEAL

REVISION	
DRAWN BY: Author	CHECKED BY: Approver
ISSUED FOR: Drawing Issuance	
SUBMITTAL DATE: 08/01/18	SHEET NO. EXHIBIT 03
SCALE: 1/32" = 1'-0"	