


TREE MITIGATION PLAN

- THE PROJECT LANDSCAPE IS BUILT AROUND A STRUCTURE OF LIVE OAKS
- EXISTING TREES OF ALL TYPES WERE SAVED TO THE DEGREE POSSIBLE
- SOME LIVE OAK TREES WITHIN WOODED AREAS WILL NEED TO BE REMOVED
- 34 NUMBER OF LIVE OAKS WILL BE PLANTED TO CREATE AND ALLE INTO THE SITE AND TO PROVIDE SHADE OVER THE PARKING LOTS

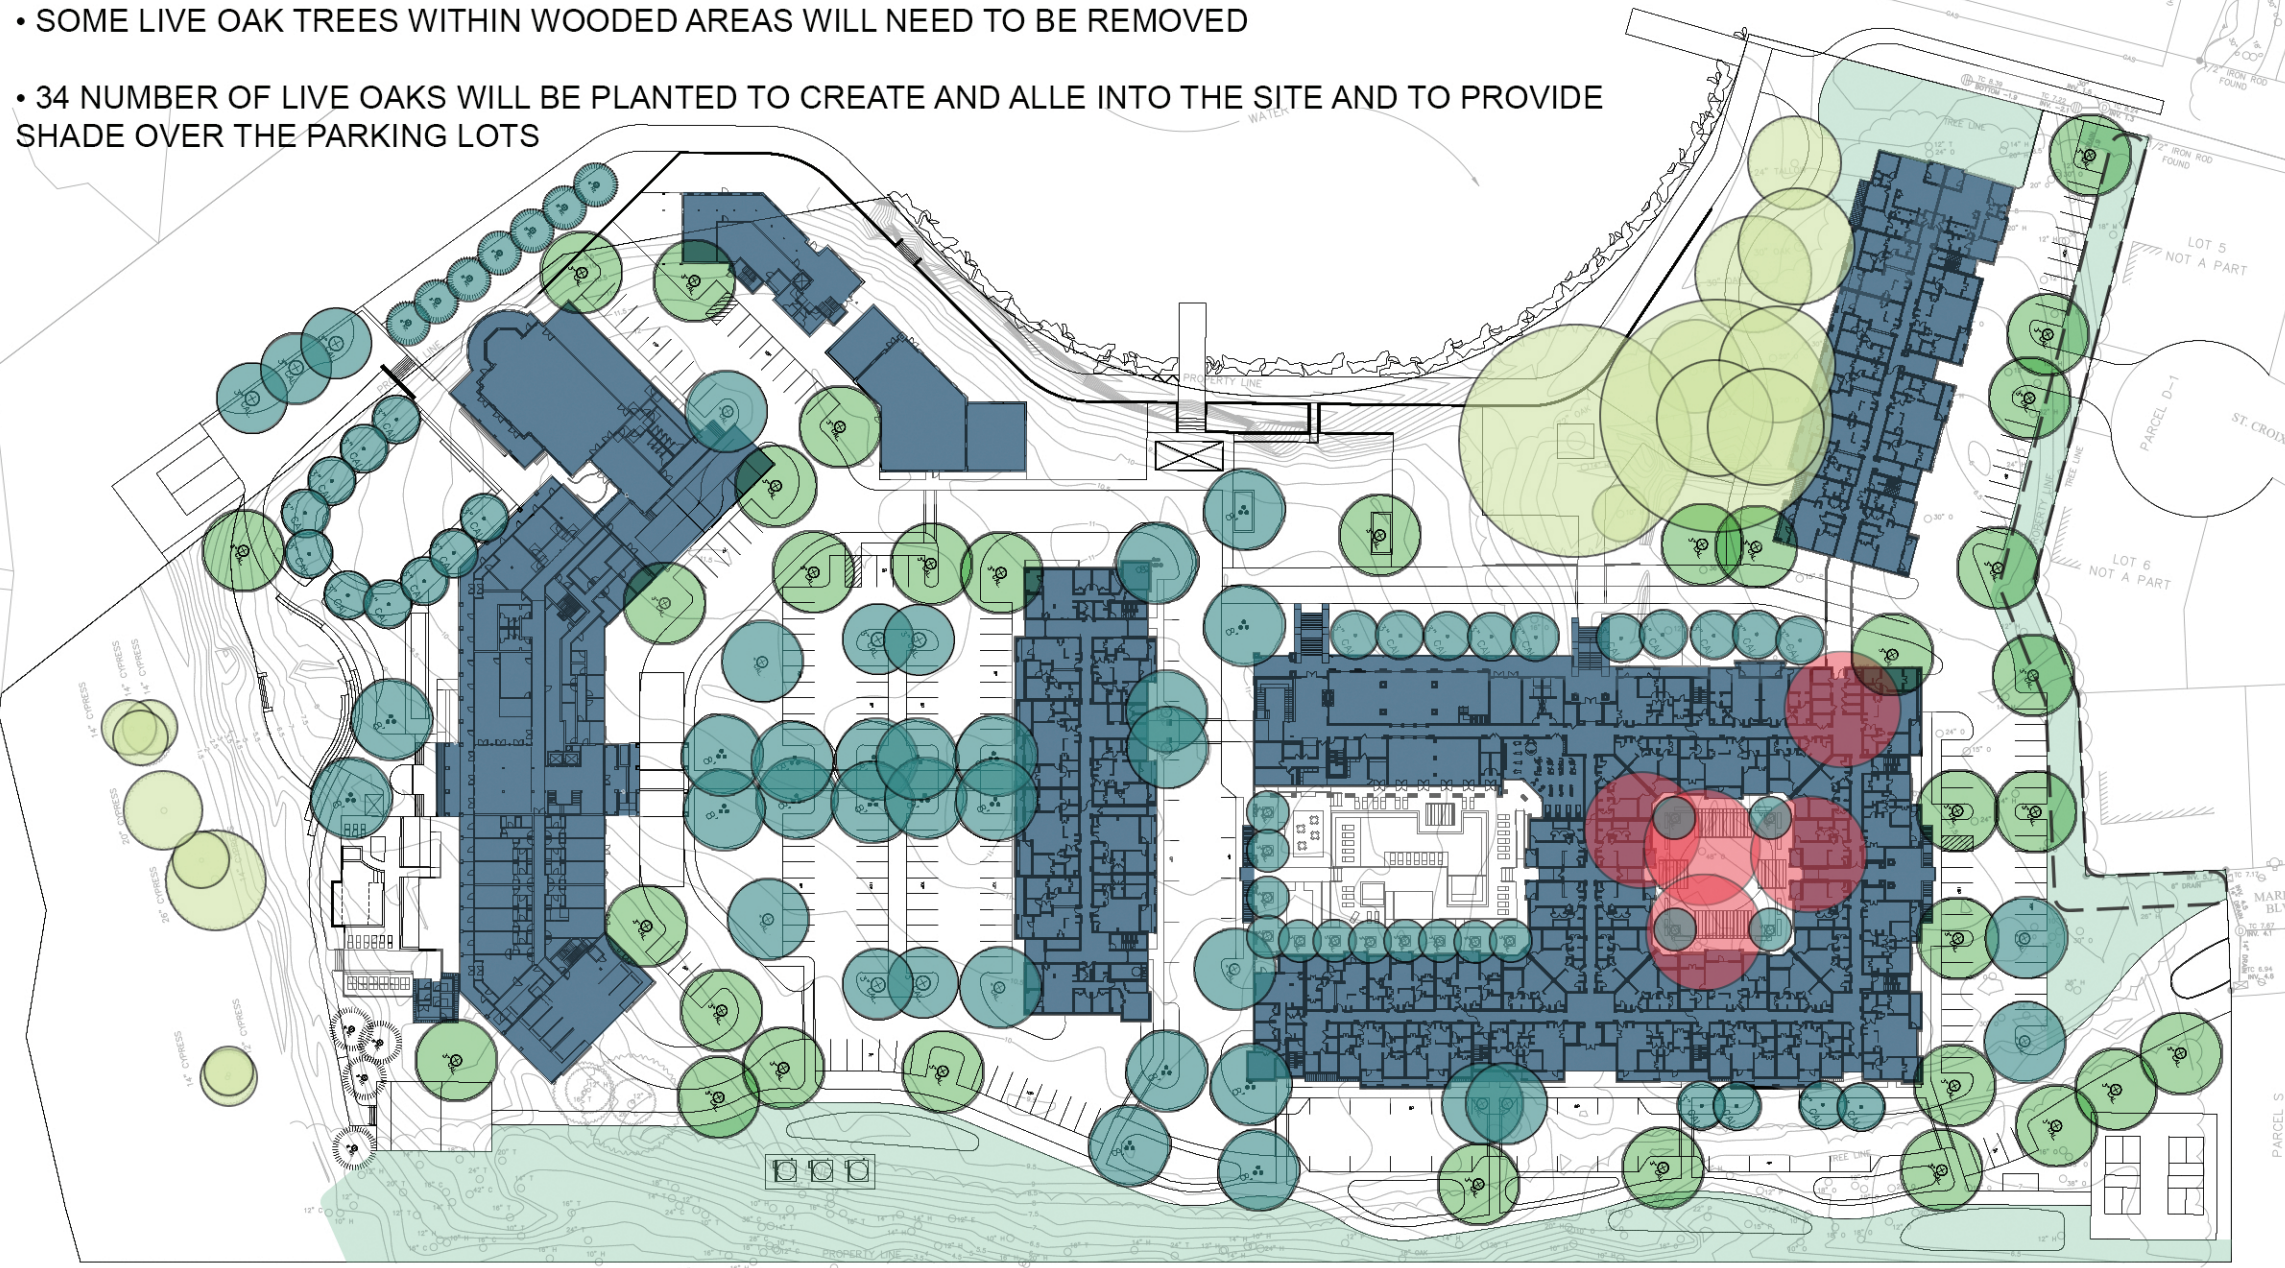

- 5** EXISTING LIVE OAKS TO BE REMOVED
- 34** LIVE OAKS TO BE PLANTED
- 86** OTHER TREE SPECIES TO BE PLANTED
- 120** TOTAL PROPOSED TREES TO BE PLANTED

LEGEND

- EXISTING LIVE OAK TREES TO BE REMOVED
- EXISTING TREES TO BE PRESERVED
- OTHER TREES SAVED AREA
- BUFFER ZONE
- PROPOSED LIVE OAK TREES
- PROPOSED OTHER TREES



MARINERS VILLAGE
MANDEVILLE HARBOR LLC
 MANDEVILLE, LA

PRELIMINARY
NOT FOR
CONSTRUCTION

ISSUE DATE: 02/18/2022

| REVISIONS | # | DATE | DESCRIPTION |
|-----------|---|------|-------------|
| | | | |
| | | | |
| | | | |
| | | | |
| | | | |
| | | | |
| | | | |
| | | | |
| | | | |
| | | | |

DRAWN: _____ REVIEWED: _____

SCHEMATIC
DESIGN
 PROJECT NUMBER: 6778

ALL RIGHTS RESERVED. NO PART OF THIS DOCUMENT MAY BE REPRODUCED OR TRANSMITTED IN ANY FORM OR BY ANY MEANS, ELECTRONIC OR MECHANICAL, WITHOUT PERMISSION IN WRITING FROM DESIGNWORKSHOP, INC.