

PARK AVE
WEST SIDE
ADD SIDEWALKS
TO CONNECT TO
HWY 190

WEST SIDE
ADD BOTH
CULVERTS &
SIDEWALKS FROM
TRACE TO CONDOS

VILLERE ST
NORTH SIDE
ADD BOTH
CULVERTS &
SIDEWALKS

LAFITTE EAST SIDE
ADD BOTH
CULVERTS &
SIDEWALKS

LAFITTE EAST SIDE
STARTING AT
WALGREEN'S ADD
BOTH CULVERTS
& SIDEWALKS

MONTGOMERY ST
NORTH SIDE
ADD
SIDEWALKS

MARGINY AVE
WEST SIDE
ADD SIDEWALKS
FROM BANK TO
TRACE

LAFITTE EAST SIDE
CHANGE PARKING
SPACES TO PARALLEL
ADD SIDEWALKS

PARK AVE
600 BLK
EAST SIDE ADD
SIDEWALKS

PARK AVE
500 BLK
EAST SIDE
ADD CULVERTS &
SIDEWALKS

WEST BEACH PRKY
WEST & EAST SIDE
ADD BOTH
CULVERTS &
SIDEWALKS FROM
NORTH TO MONROE

LAFITTE EAST SIDE
ADD SIDEWALKS
FROM TECH CENTER
TO TRAILHEAD

LIVINGSTON ST
NORTH SIDE
ADD MISSING
SIDEWALKS

LAFITTE EAST SIDE
ADD
SIDEWALKS

LAFITTE WEST SIDE
ADD MISSING
SIDEWALKS

MADISON ST
NORTH SIDE
ADD MISSING
SIDEWALKS

CARONDELET ST
POSSIBLE FUTURE
SIDEWALK
CONSTRUCTION

MADISON ST
SOUTH SIDE
(OPTIONAL) ADD
SIDEWALK

LAFITTE ST
WEST & EAST SIDES
MAINTENANCE
REQUIRED FOR
EXISTING
SIDEWALKS

JEFFERSON ST
NORTH & SOUTH
SIDES
MAINTENANCE
REQUIRED FOR
EXISTING
SIDEWALKS


CLAIBORNE ST
NORTH SIDE
ADD
SIDEWALKS

LAFITTE ST
WEST SIDE
ADD BOTH
CULVERTS &
SIDEWALKS


City of Mandeville
Dept. of Planning
& Development

**Master Bicycle &
Pedestrian Plan
2008 Sidewalk
Improvements Priority**

- EXISTING SIDEWALKS
NEEDING MAINTENANCE
- PRIORITY NEED FOR
SIDEWALK CONSTRUCTION
- PRIORITY NEED FOR
CULVERT & SIDEWALK
CONSTRUCTION
- FUTURE SIDEWALKS

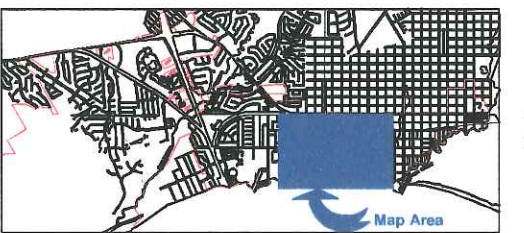

Mandeville BiPac - Original Master Plan and Sidewalk Survey

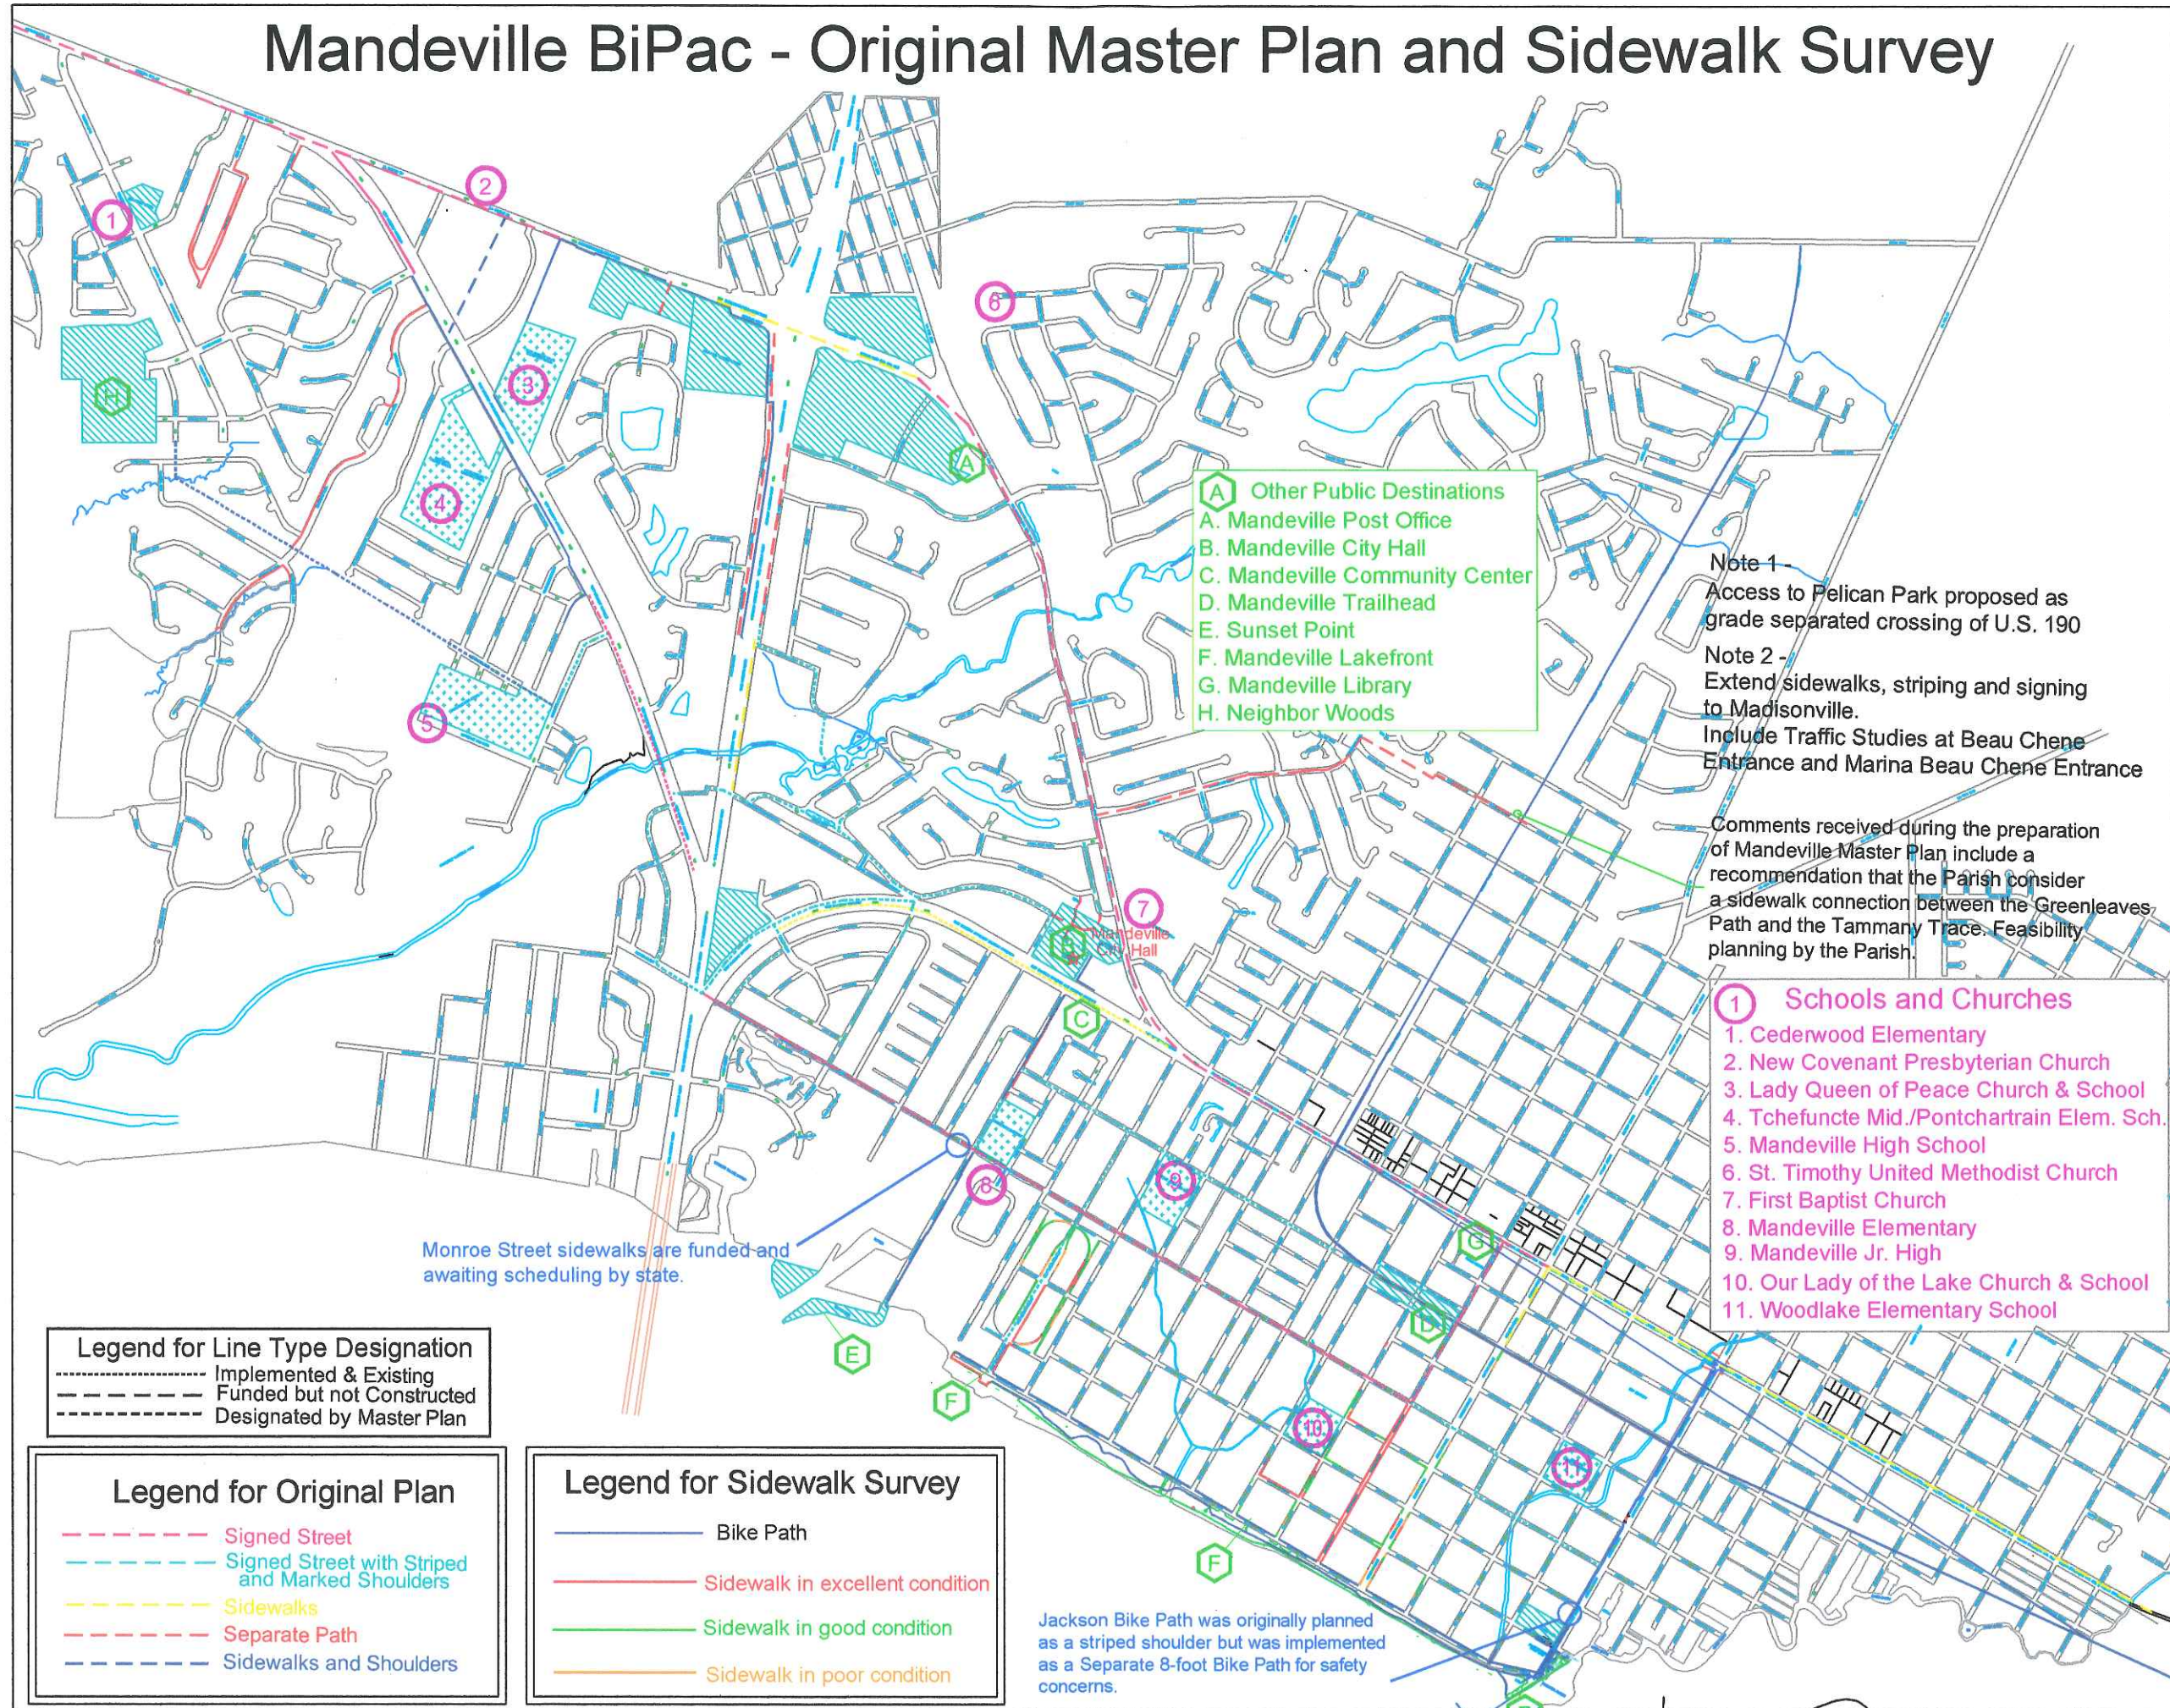

- A Other Public Destinations**
- A. Mandeville Post Office
 - B. Mandeville City Hall
 - C. Mandeville Community Center
 - D. Mandeville Trailhead
 - E. Sunset Point
 - F. Mandeville Lakefront
 - G. Mandeville Library
 - H. Neighbor Woods

Note 1 -
Access to Pelican Park proposed as grade separated crossing of U.S. 190

Note 2 -
Extend sidewalks, striping and signing to Madisonville.
Include Traffic Studies at Beau Chene Entrance and Marina Beau Chene Entrance

Comments received during the preparation of Mandeville Master Plan include a recommendation that the Parish consider a sidewalk connection between the Greenleaves Path and the Tammany Trace. Feasibility planning by the Parish.

- 1 Schools and Churches**
- 1. Cederwood Elementary
 - 2. New Covenant Presbyterian Church
 - 3. Lady Queen of Peace Church & School
 - 4. Tchefoncté Mid./Pontchartrain Elem. Sch.
 - 5. Mandeville High School
 - 6. St. Timothy United Methodist Church
 - 7. First Baptist Church
 - 8. Mandeville Elementary
 - 9. Mandeville Jr. High
 - 10. Our Lady of the Lake Church & School
 - 11. Woodlake Elementary School

Legend for Line Type Designation

- Implemented & Existing
- Funded but not Constructed
- Designated by Master Plan

Legend for Original Plan


- - - - - Signed Street
- - - - - Signed Street with Striped and Marked Shoulders
- - - - - Sidewalks
- - - - - Separate Path
- - - - - Sidewalks and Shoulders

Legend for Sidewalk Survey

- Bike Path
- Sidewalk in excellent condition
- Sidewalk in good condition
- Sidewalk in poor condition

Monroe Street sidewalks are funded and awaiting scheduling by state.


Jackson Bike Path was originally planned as a striped shoulder but was implemented as a Separate 8-foot Bike Path for safety concerns.

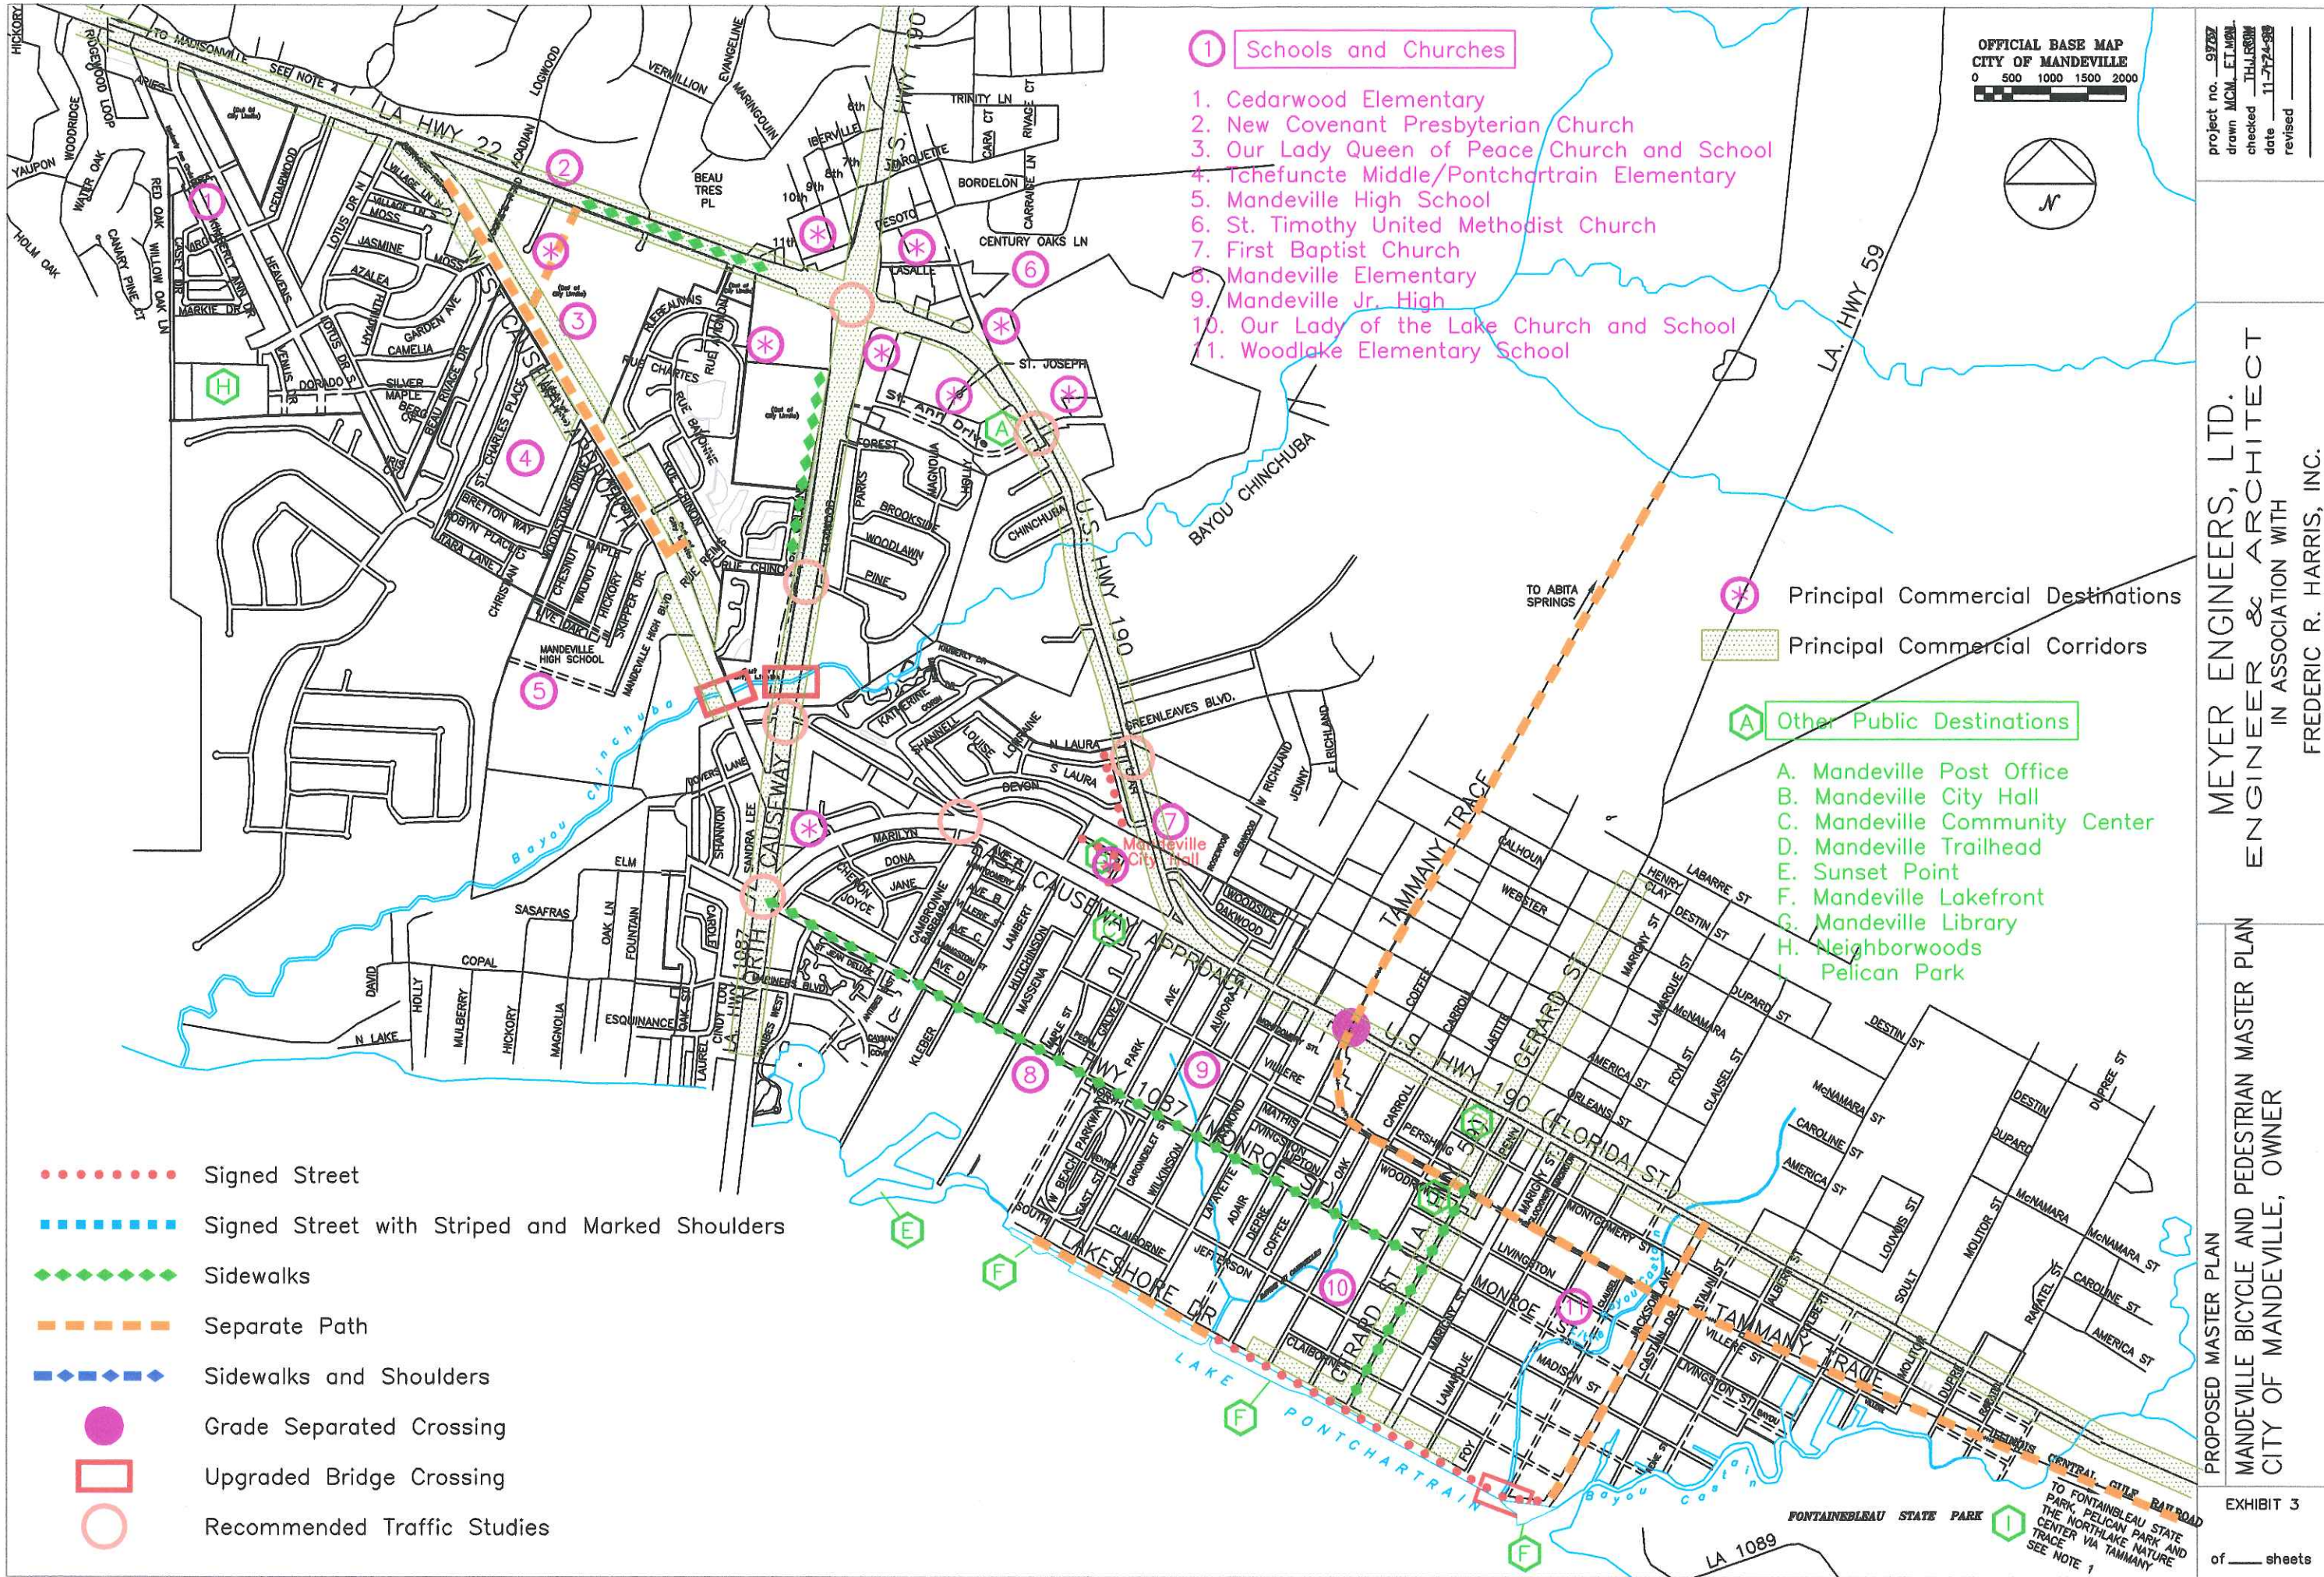

① Schools and Churches

1. Cedarwood Elementary
2. New Covenant Presbyterian Church
3. Our Lady Queen of Peace Church and School
4. Tchefuncte Middle/Pontchartrain Elementary
5. Mandeville High School
6. St. Timothy United Methodist Church
7. First Baptist Church
8. Mandeville Elementary
9. Mandeville Jr. High
10. Our Lady of the Lake Church and School
11. Woodlake Elementary School

OFFICIAL BASE MAP
CITY OF MANDEVILLE
0 500 1000 1500 2000

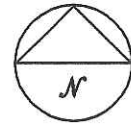

Project no. 97097
drawn MCM, ETJ, JRM
checked JHL, JRM
date 11-27-98
revised

MEYER ENGINEERS, LTD.
ENGINEER & ARCHITECT
IN ASSOCIATION WITH
FREDERIC R. HARRIS, INC.

PROPOSED MASTER PLAN
MANDEVILLE BICYCLE AND PEDESTRIAN MASTER PLAN
CITY OF MANDEVILLE, OWNER


EXHIBIT 3
of ___ sheets

- Signed Street
- Signed Street with Striped and Marked Shoulders
- Sidewalks
- Separate Path
- Sidewalks and Shoulders
- Grade Separated Crossing
- Upgraded Bridge Crossing
- Recommended Traffic Studies


- Principal Commercial Destinations
- ▨ Principal Commercial Corridors

- ② Other Public Destinations
- A. Mandeville Post Office
 - B. Mandeville City Hall
 - C. Mandeville Community Center
 - D. Mandeville Trailhead
 - E. Sunset Point
 - F. Mandeville Lakefront
 - G. Mandeville Library
 - H. Neighborhoods
 - I. Pelican Park

LA 1089
LA 1087
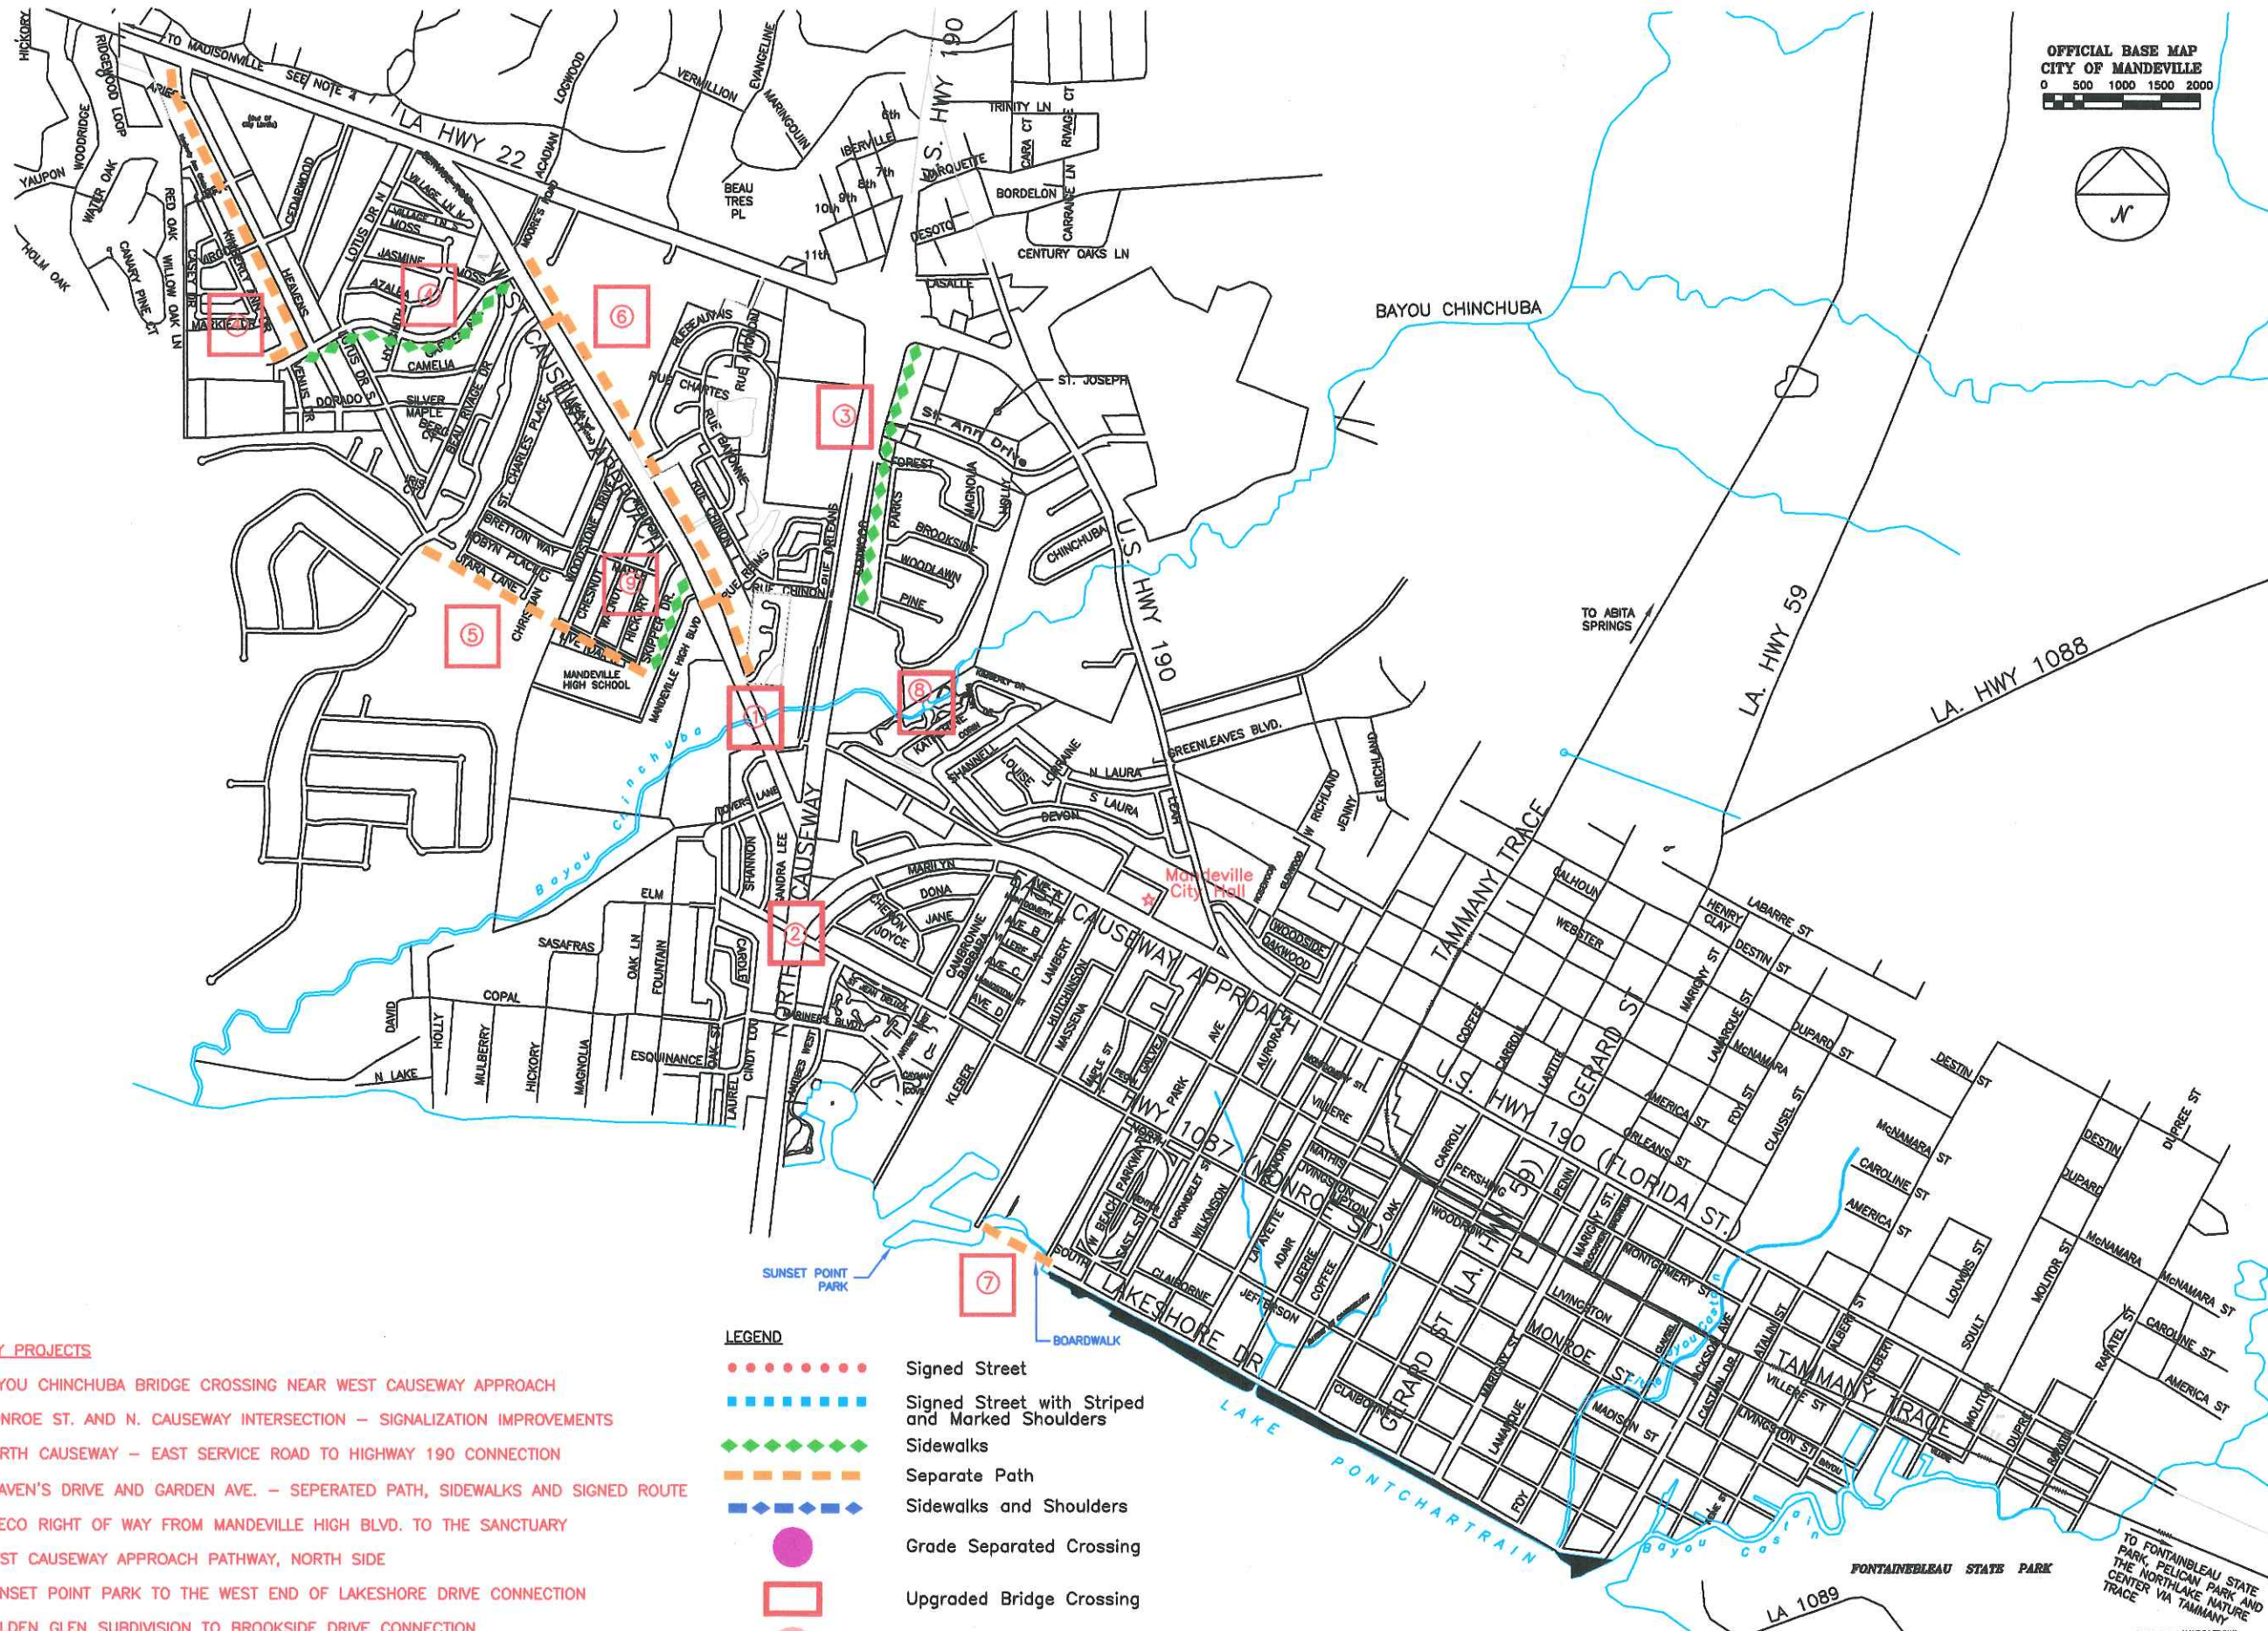

OFFICIAL BASE MAP
CITY OF MANDEVILLE
0 500 1000 1500 2000

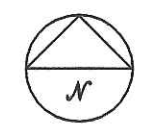

PRIORITY PROJECTS

1. BAYOU CHINCHUBA BRIDGE CROSSING NEAR WEST CAUSEWAY APPROACH
2. MONROE ST. AND N. CAUSEWAY INTERSECTION - SIGNALIZATION IMPROVEMENTS
3. NORTH CAUSEWAY - EAST SERVICE ROAD TO HIGHWAY 190 CONNECTION
4. HEAVEN'S DRIVE AND GARDEN AVE. - SEPERATED PATH, SIDEWALKS AND SIGNED ROUTE
5. CLECO RIGHT OF WAY FROM MANDEVILLE HIGH BLVD. TO THE SANCTUARY
6. WEST CAUSEWAY APPROACH PATHWAY, NORTH SIDE
7. SUNSET POINT PARK TO THE WEST END OF LAKESHORE DRIVE CONNECTION
8. GOLDEN GLEN SUBDIVISION TO BROOKSIDE DRIVE CONNECTION
9. MANDEVILLE HIGH BLVD.

LEGEND


- Signed Street
- ■ ■ ■ ■ Signed Street with Striped and Marked Shoulders
- ◆ ◆ ◆ ◆ ◆ Sidewalks
- — — — — Separate Path
- ■ ■ ■ ■ Sidewalks and Shoulders
- Grade Separated Crossing
- Upgraded Bridge Crossing
- Recommended Traffic Studies

project no. 19-9373A
drawn EC
checked JL
data 01-05-07
revised

MEYER ENGINEERS, LTD.
ENGINEER & ARCHITECT

PROPOSED PROJECTS
MANDEVILLE PEDESTRIAN & BICYCLE MASTER PLAN - UPDATE
CITY OF MANDEVILLE, OWNER

sheet no.
2
of 2 sheets

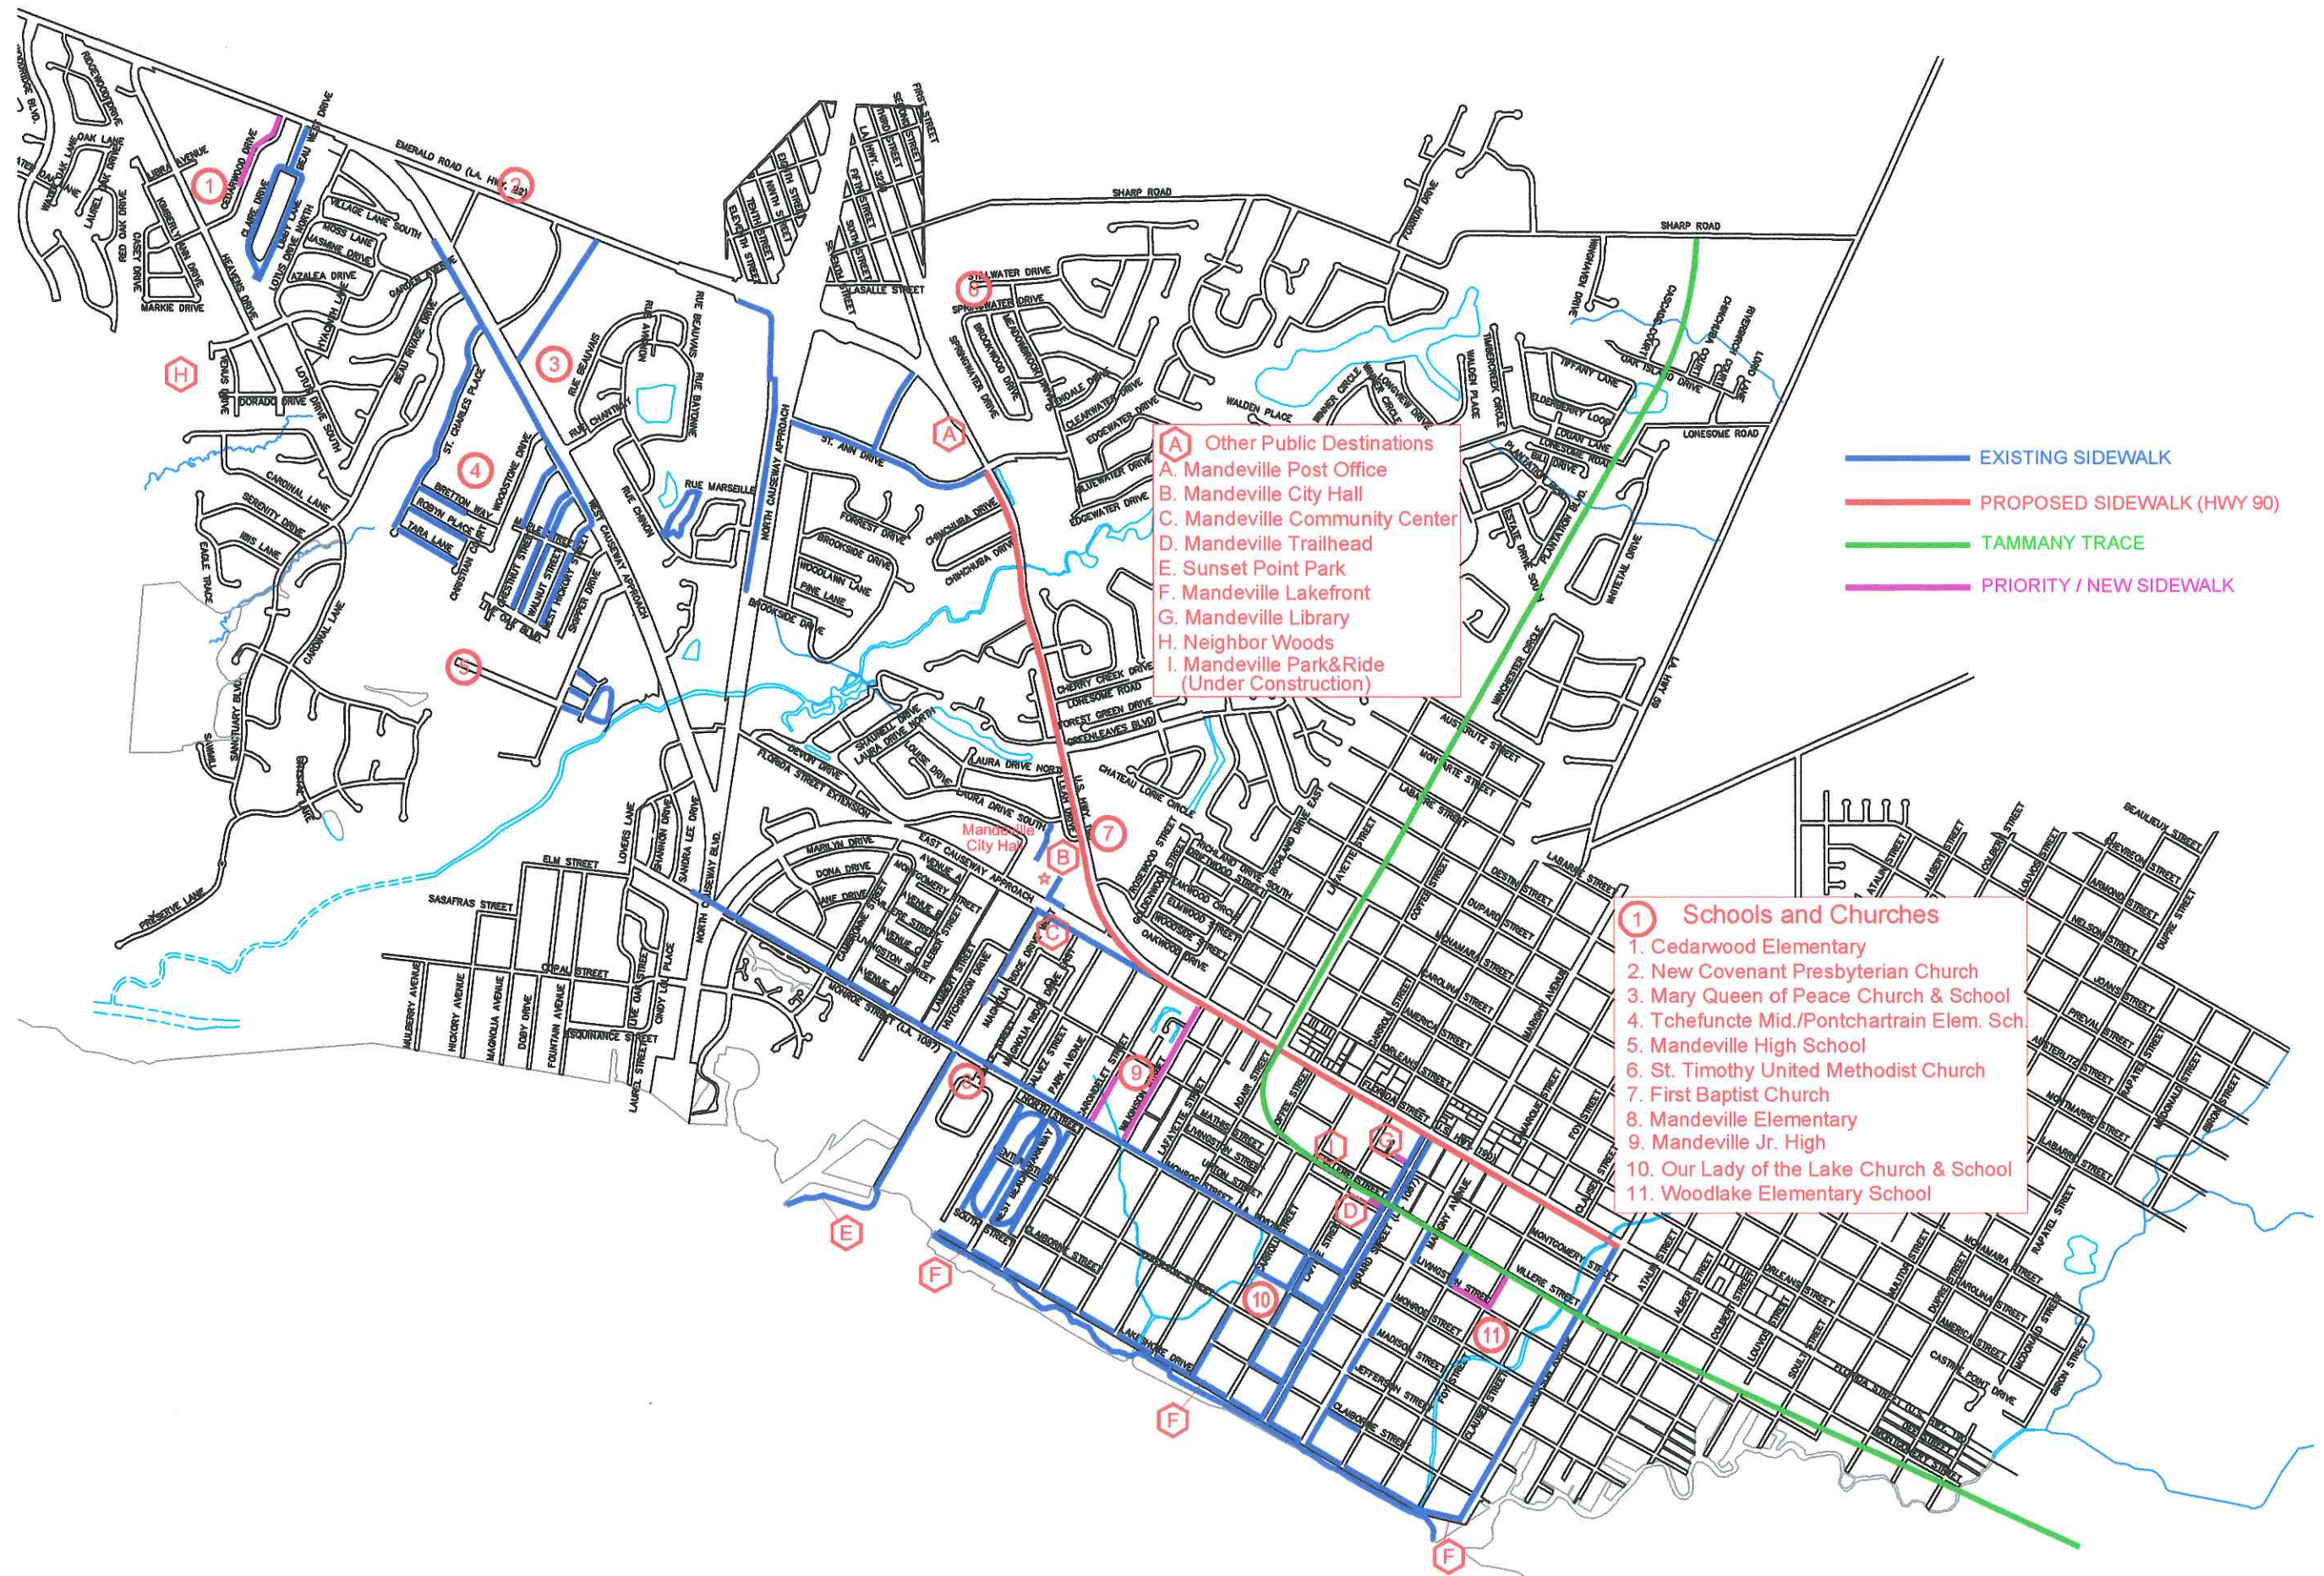

- (A) Other Public Destinations**
- A. Mandeville Post Office
 - B. Mandeville City Hall
 - C. Mandeville Community Center
 - D. Mandeville Trailhead
 - E. Sunset Point Park
 - F. Mandeville Lakefront
 - G. Mandeville Library
 - H. Neighbor Woods
 - I. Mandeville Park&Ride (Under Construction)

- (1) Schools and Churches**
- 1. Cedarwood Elementary
 - 2. New Covenant Presbyterian Church
 - 3. Mary Queen of Peace Church & School
 - 4. Tchefonctue Mid./Pontchartrain Elem. Sch
 - 5. Mandeville High School
 - 6. St. Timothy United Methodist Church
 - 7. First Baptist Church
 - 8. Mandeville Elementary
 - 9. Mandeville Jr. High
 - 10. Our Lady of the Lake Church & School
 - 11. Woodlake Elementary School

- EXISTING SIDEWALK
- PROPOSED SIDEWALK (HWY 90)
- TAMMANY TRACE
- PRIORITY / NEW SIDEWALK

project no.	19-9737A
drawn	EMC
checked	TJ
date	4-05-07
revised	

MEYER ENGINEERS, LTD.
ENGINEER & ARCHITECT

SIDEWALK SURVEY
BICYCLE & PEDESTRIAN PLAN UPDATE
CITY OF MANDEVILLE. OWNER