



INSET A
BROOKSIDE DR.

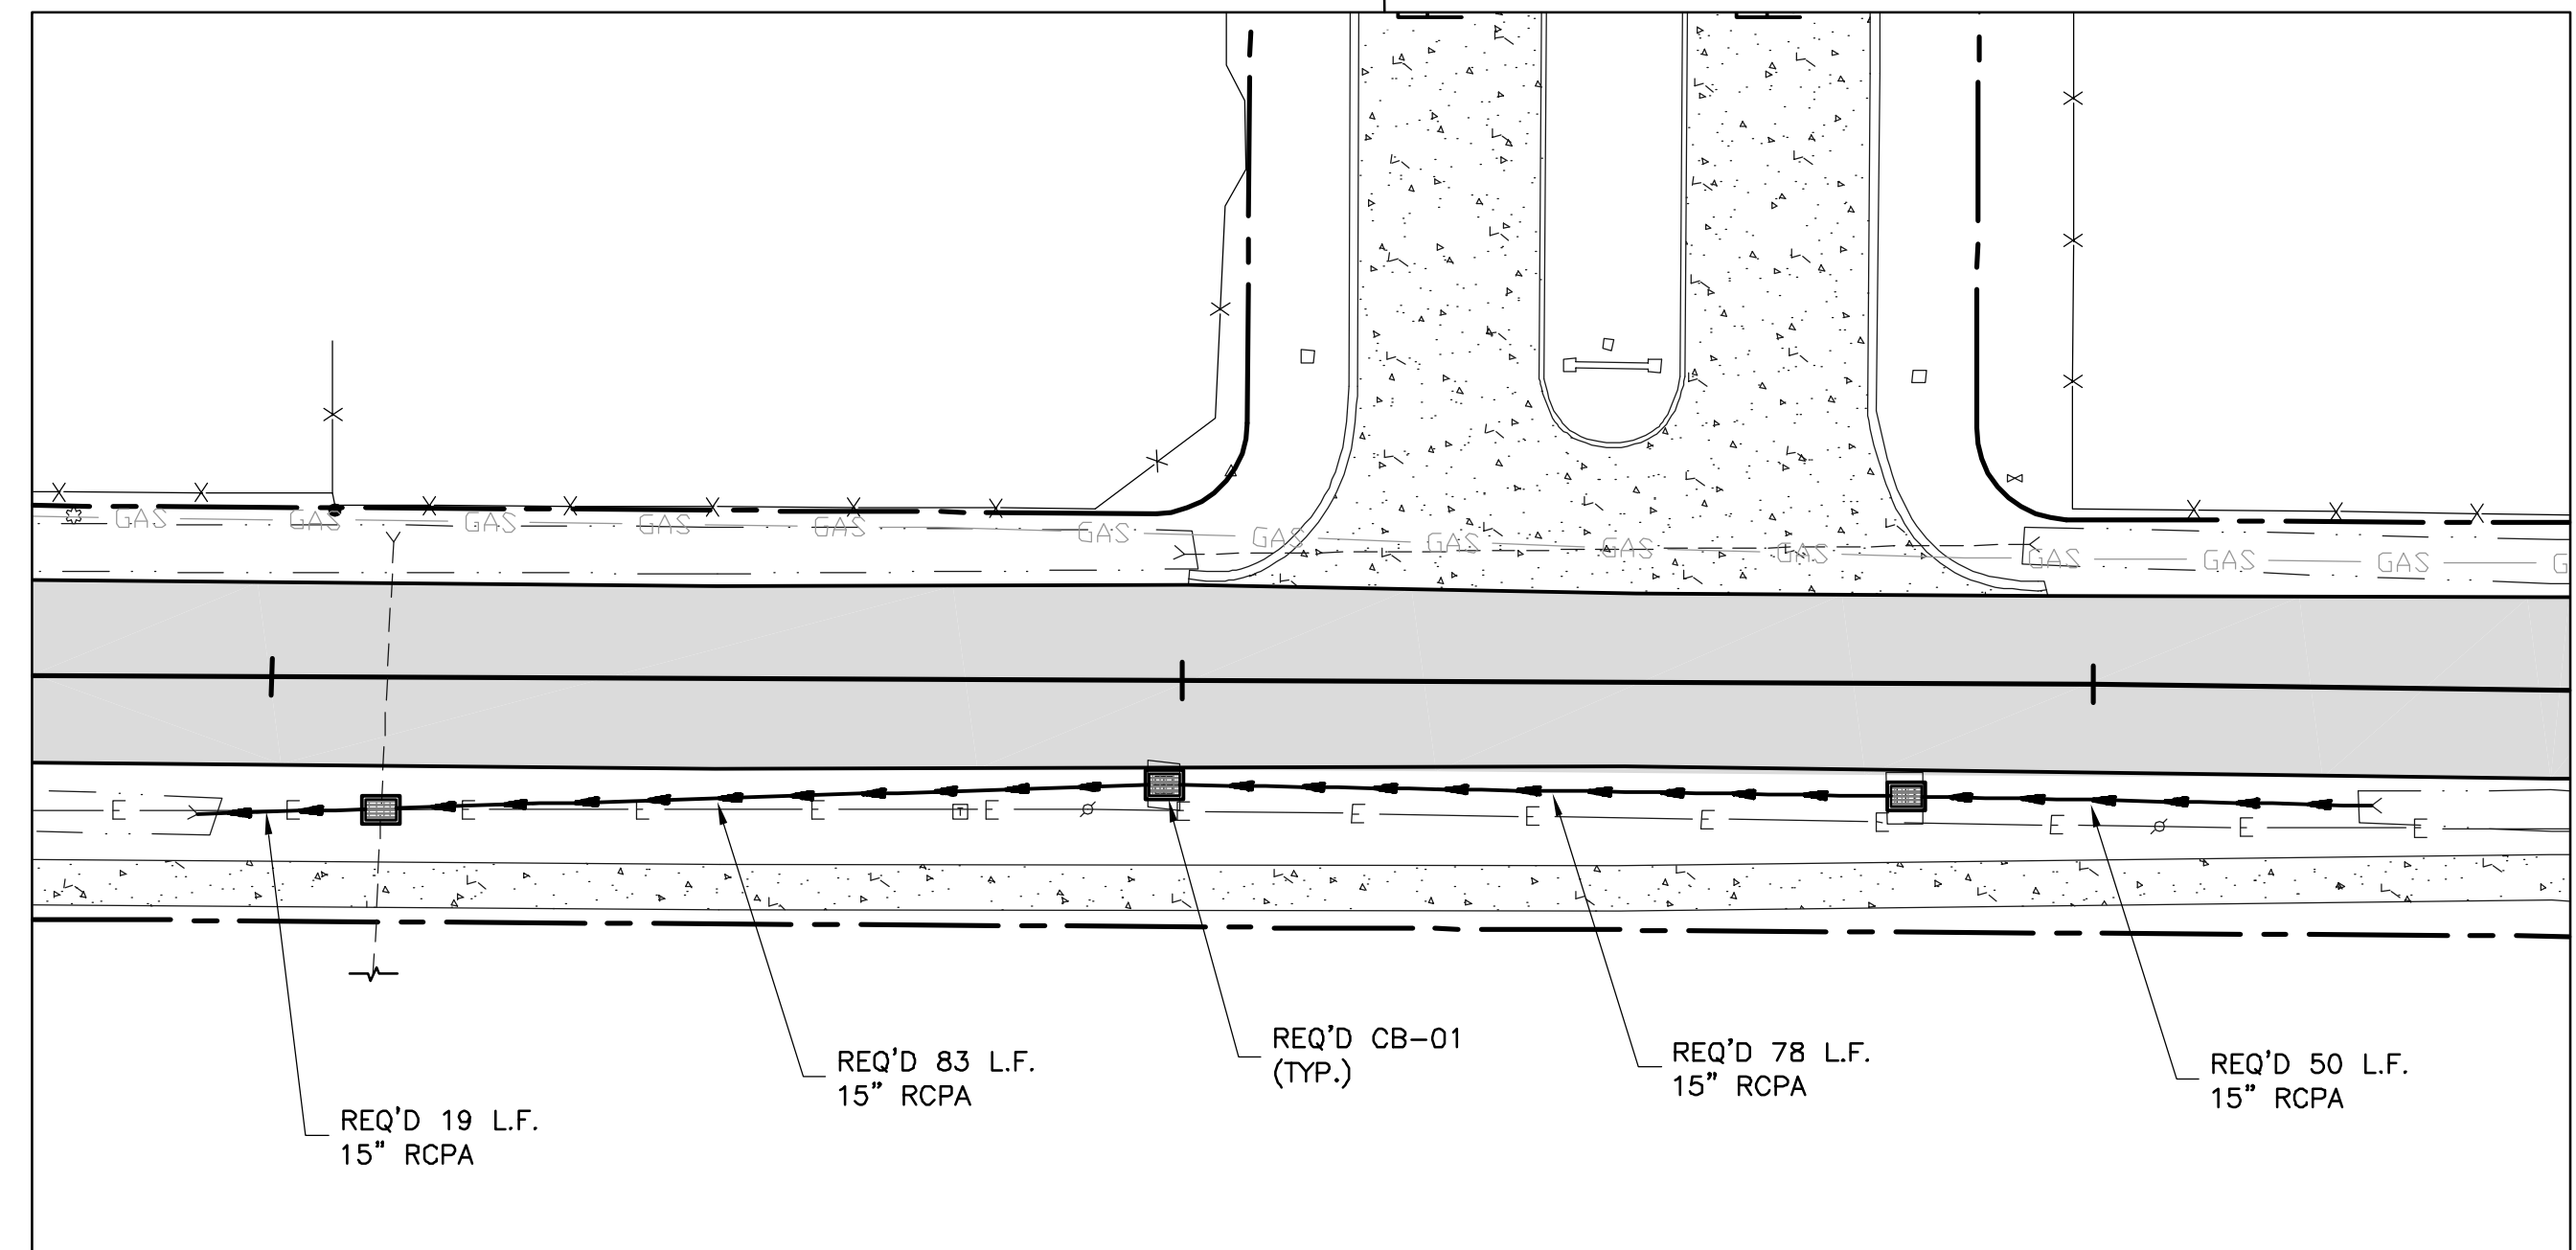


INSET B
RUE CALAIS
INTERSECTION

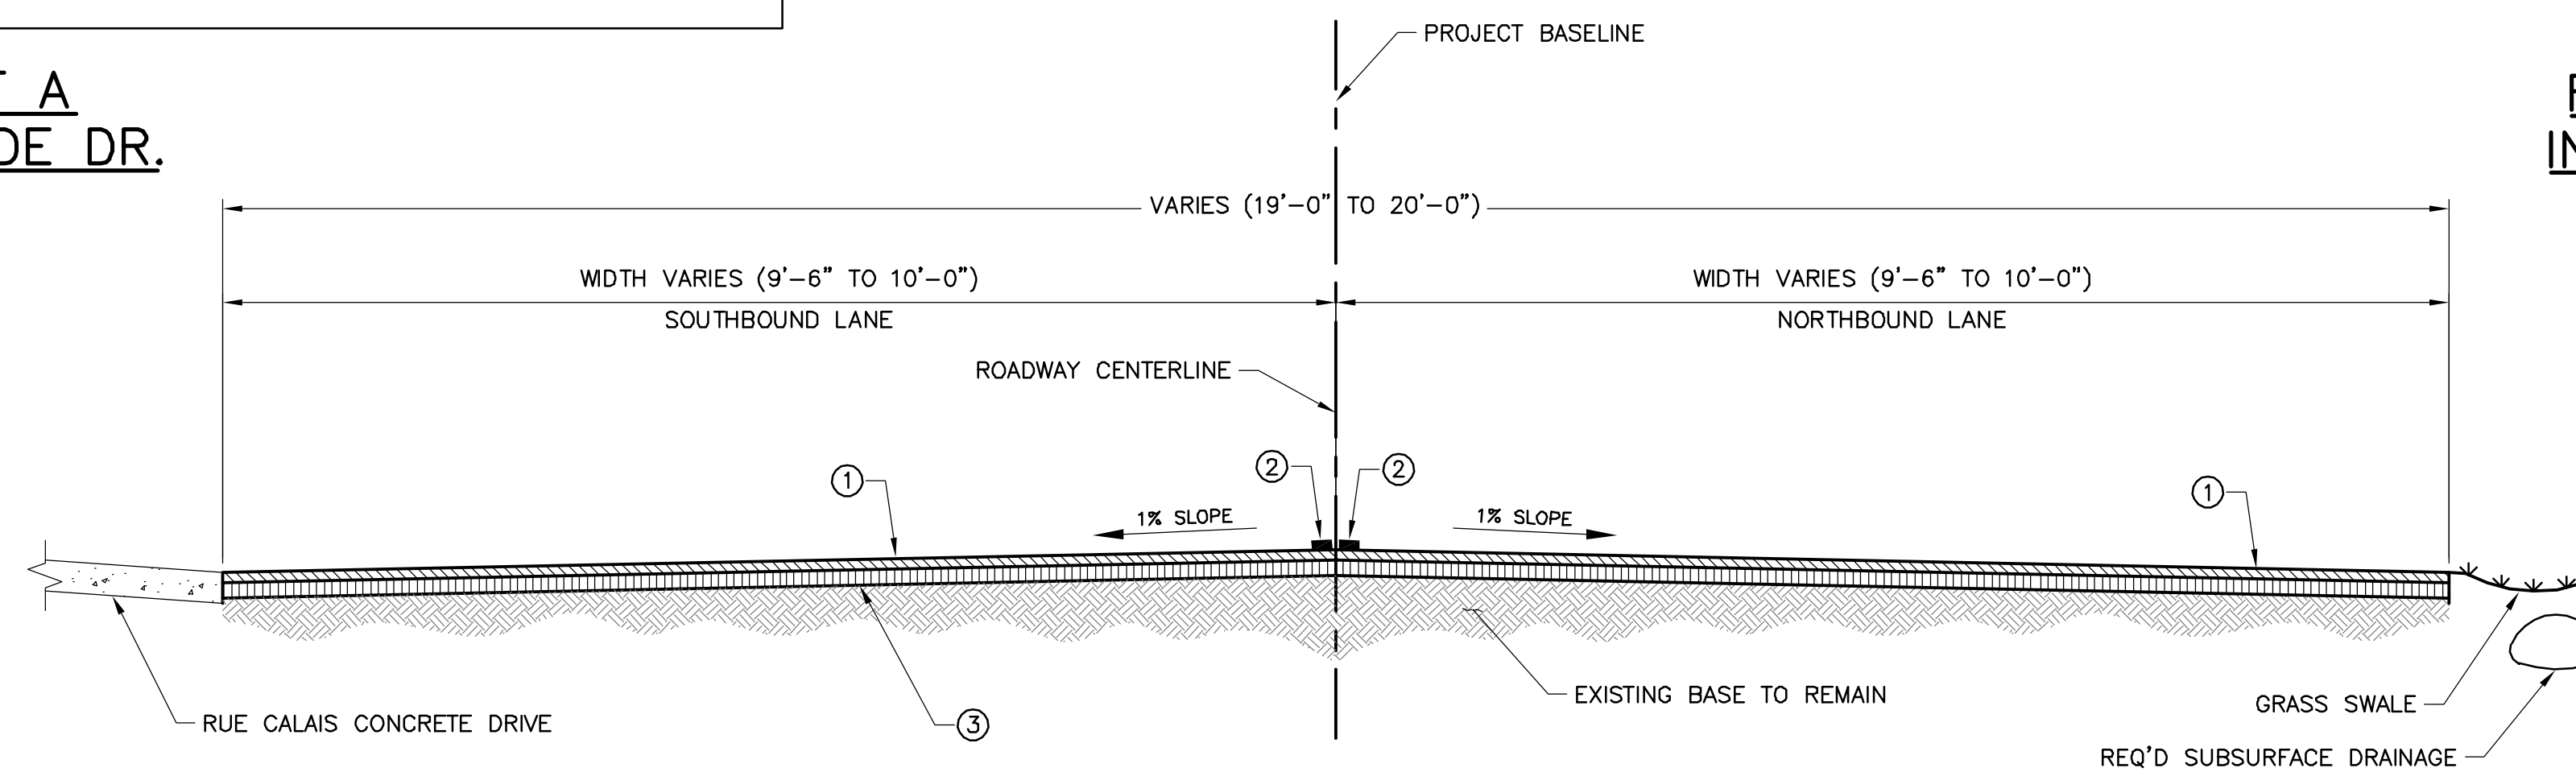

TYPICAL SECTION AT FONTAINBLEAU SUBDIVISION

LEGEND

- ① 2" COLD PLANE AND OVERLAY (MIN.) THICKER OVERLAY AS REQ'D FOR NEW ROADWAY PROFILE
- ② PLASTIC PAVEMENT STRIPING (4" WIDTH) (THERMOPLASTIC 90 MIL)
- ③ EXISTING ASPHALT CONCRETE ROADWAY, THICKNESS UNKNOWN

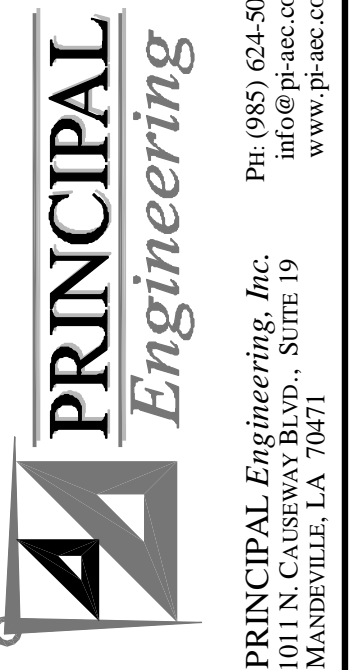

DESIGNED BY: TG
DRAWN BY: DRC
CHECKED BY: TG
JOB NO. 1601A1

SCALE: (24x36)
SCALE: (11x17)
DATE: FEB. 2018

CITY OF MANDEVILLE
2016 ROADWAY MAINTENANCE CONTRACT
EXHIBIT - FRONTAGE ROAD
CITY OF MANDEVILLE
PROPOSED IMPROVEMENTS TO FRONTAGE ROAD