


MATCHLINE "K"

MATCHLINE "E"

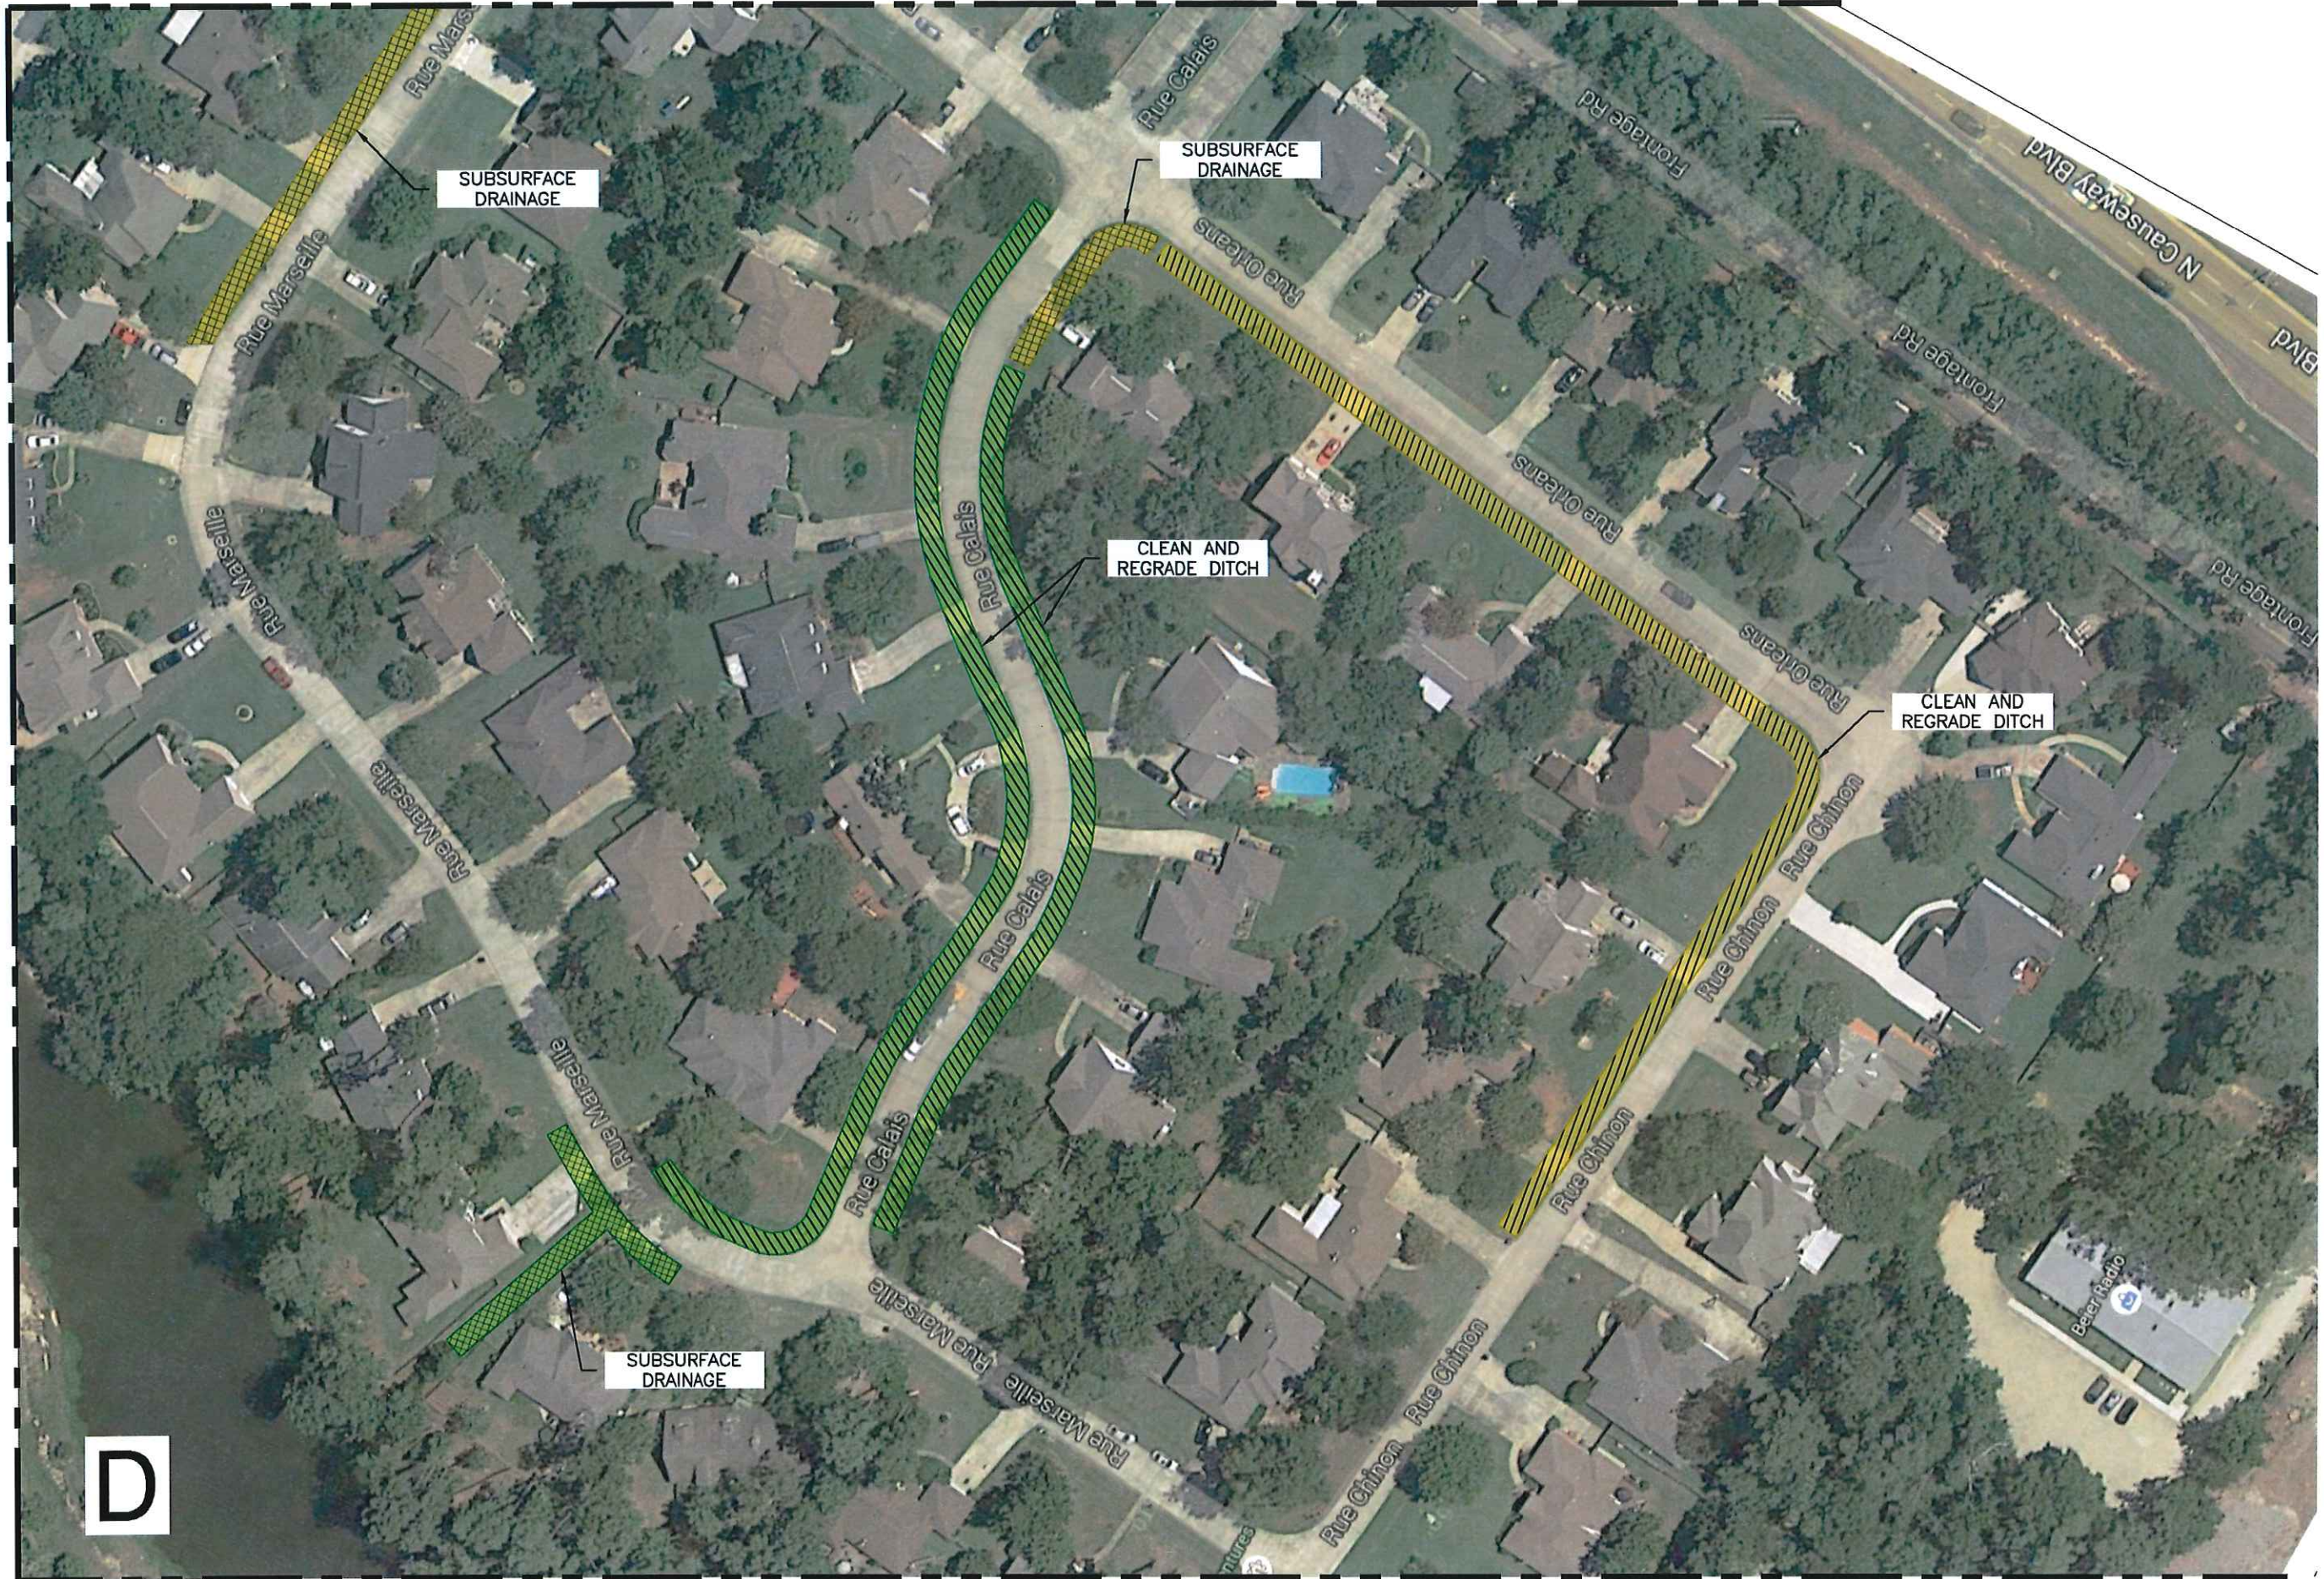

SUBSURFACE DRAINAGE

SUBSURFACE DRAINAGE

CLEAN AND REGRADE DITCH

CLEAN AND REGRADE DITCH

SUBSURFACE DRAINAGE

-  SUBSURFACE DRAINAGE
-  DITCH CLEANING

D

MATCHLINE "C"