


FILL PLAN


76.648 ACRES BEING:
 LOTS 14, 15, 16, 17, 18, 20, 21,
 A PORTION OF LOT 19, PARCELS A & B,
 AND A PORTION OF KLEBER STREET,
 CITY OF MANDEVILLE, ST. TAMMANY PARISH, LA.
 PREPARED FOR:
 PITTMAN ASSETS, LLC
 (PORT MARIGNY, LLC)
KELLY J. McHUGH & ASSOC., INC.
 CIVIL ENGINEERS & LAND SURVEYORS
 845 GALVEZ ST. - MANDEVILLE, LA.
 70481
 626-5611
 SCALE: 1" = 100'
 DATE: 06-30-15
 DRAWN: M.D.M.
 CHECKED:
 06-30-15

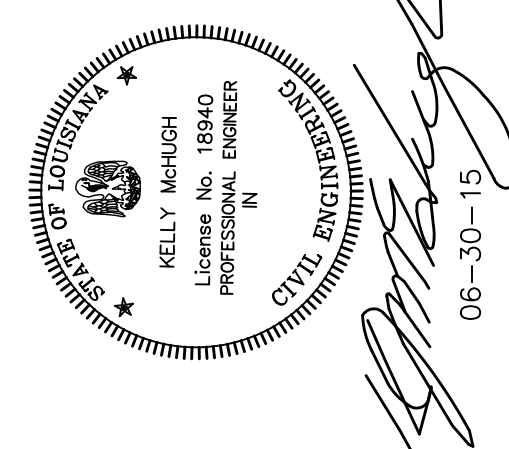

NOTE: THE TOPOGRAPHIC LINES ARE A MATHEMATICAL INTERPOLATION OF ELEVATIONS TAKEN AT THE POINTS SHOWN. THE ELEVATION AT ANY POINT WAS TAKEN, AND THE TOPOGRAPHIC LINE ELEVATION AND THE ACTUAL GROUND ELEVATION MAY VARY.

REMARKS: "N" NAIL SET
 (NAVD88 - GEOID 12A)

- LEGEND
- = FILL TO 9'
 - = FILL TO 10'
 - = FILL TO 11'

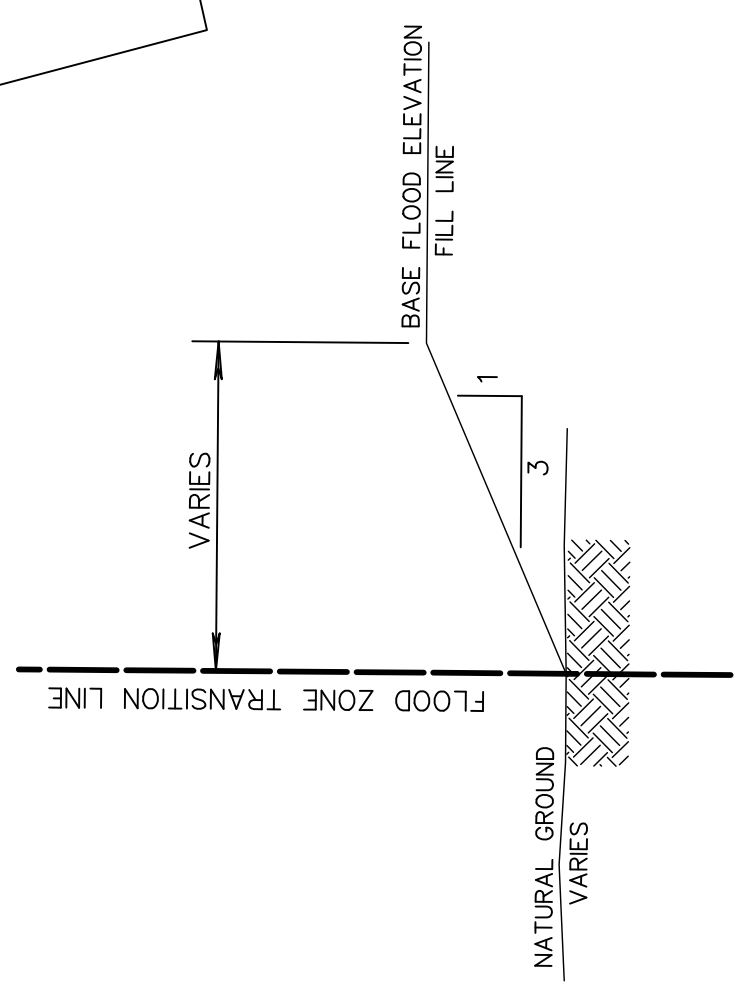

SECTION "A - A"
 N.T.S.