
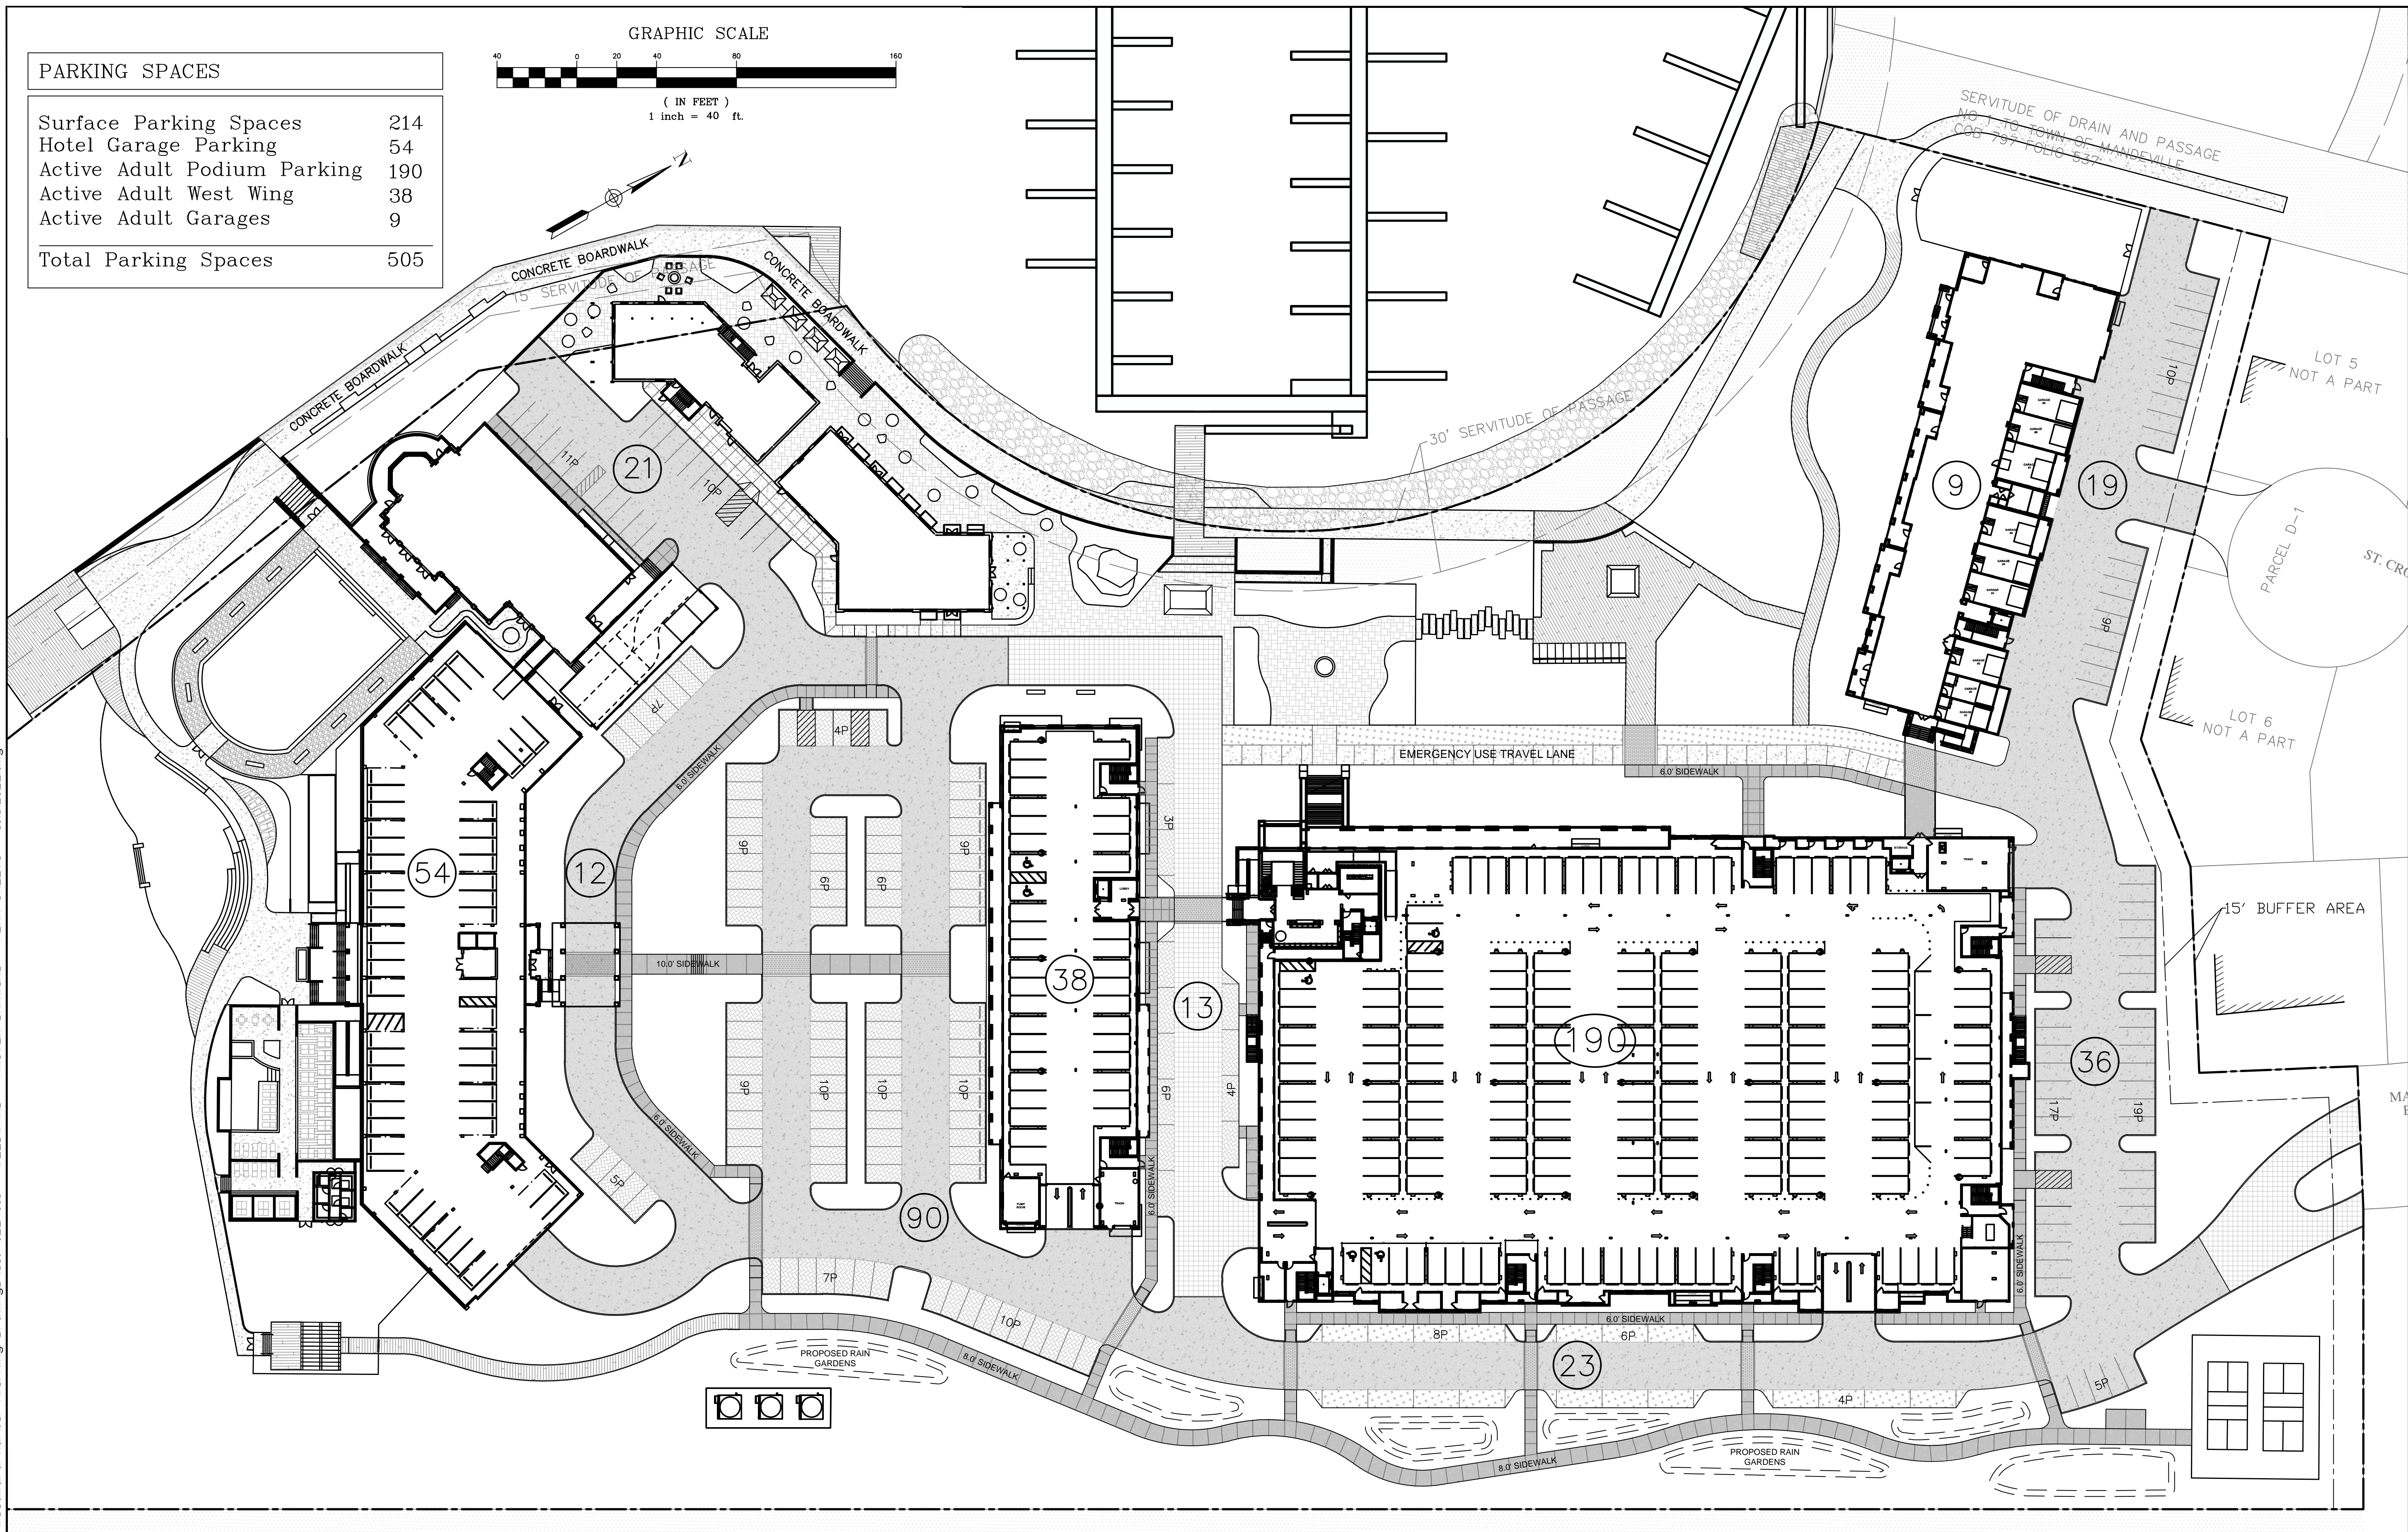
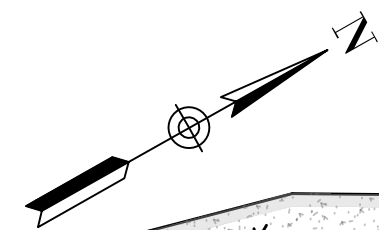


I:\CAD\619-022-001 Woodward Harbor\Working Drawings\619-022-001 - WOODWARD - MASTER DRAWING - PLAN SHEETS - 10.6.2022.dwg

PARKING SPACES

| | |
|-----------------------------|------------|
| Surface Parking Spaces | 214 |
| Hotel Garage Parking | 54 |
| Active Adult Podium Parking | 190 |
| Active Adult West Wing | 38 |
| Active Adult Garages | 9 |
| Total Parking Spaces | 505 |

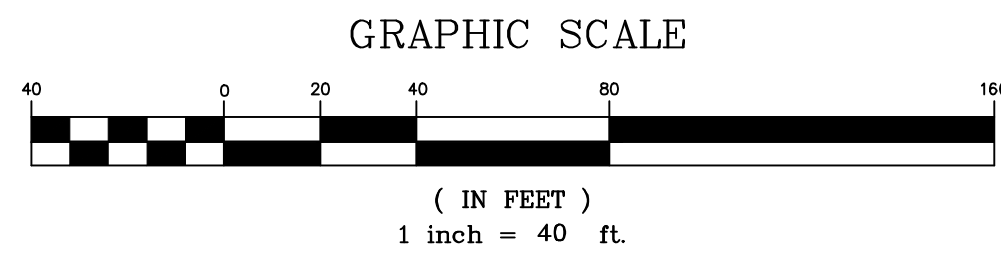

50' STRIP DEDICATED TO CITY OF MANDEVILLE COB 469 FOLIO 142



RICHARD C. LAMBERT
CONSULTANTS, L.L.C.
900 W. Causeway Approach
Mandeville, LA 70471
985-727-4440
Fax: 985-727-4447

| | |
|----------|---------|
| DESIGNED | FJZ |
| CHECKED | FJZ |
| DETAILED | FJZ |
| CHECKED | FJZ |
| DATE | 04/1/22 |
| SHEET | |

| NO. | DATE | REVISION DESCRIPTION | BY |
|-----|------|----------------------|----|
| | | | |
| | | | |
| | | | |
| | | | |

SITE PARKING
MARINER'S VILLAGE

Project Number:
RCLC No:
721-05

DESIGN DEVELOPMENT
NOT FOR CONSTRUCTION
10/06/2022
RCL CONSULTANTS, LLC
FRANZ J. ZEIMER, P.E.
Lic. License No. 26232
THIS DOCUMENT IS NOT TO BE USED FOR
BIDDING OR CONSTRUCTION

Sheet Number: